


GARDEN SUBURB AFFORDABLE HOUSING

Trophy Ave, Garden Suburb
for Landcom

No.	Sheet Name	Rev	Scale
A 0.01	Cover Page	PD	1:1
A 1.01	Newcastle Situation	PD	1:1
A 1.02	Local Situation	PD	1:1
A 1.03	Site Analysis	PD	1:2500
A 1.04	Subdivision Plan	PD	1:2000
A 1.05	Site Calculations	PD	1:2000
A 1.06	ADG Compliance	PC	1:2000
A 2.01	Terraces Ground & Apartment Basemen	PD	1:500
A 2.02	Terraces L1 & Apartment Ground	PD	1:500
A 2.03	Terrace Roof & Apartment L1	PD	1:500
A 2.04	Terrace Roof & Apartment L2	PD	1:500
A 2.05	Roof Plan	PD	1:500
A 2.10	Adaptable Unit Layouts	PD	1:100
A 2.11	Adaptable Unit Layouts	PD	1:100
A 2.20	Elevations	PD	1:200
A 2.21	Elevations	PD	1:200
A 2.22	Elevations	PD	1:200
A 2.23	Elevations	PD	1:200
A 2.24	Elevations	PD	1:200
A 2.25	Elevations	PD	1:200
A 2.30	Sections	PD	1:200
A 4.01	Solar Access Mid Winter	PD	1:1000
A 4.02	Solar Access Mid Winter	PD	1:1000
A 4.03	Shadow Diagrams Mid Winter	PD	1:1250
A 4.04	Shadow Diagrams Mid Winter	PD	1:1250
A 5.01	Building Height Plane	PD	1:500
A 6.01	Material Character Apartment Buildings	PD	1:1
A 6.02	Material Character Terraces	PD	1:1

REF DOCUMENTATION DRAFT 17/10/2025

ARCHITECT Hill Thalys Architecture + Urban Projects <small>Godigal Lands Level 4, 15 Foster Street Surrey Hills, 159W 2010 Australia t 02 9211 6276 e admin@hillthalys.com.au www.hillthalys.com.au Nominated Architects Philly Thalys #6780 Sarah Hill #5285</small>	REV	DATE	AMENDMENT	PROJECT Garden Suburb Affordable Housing Lot 67 & Lot 68 Myall Road Hillsborough	DRAWING TITLE Cover Page			
	PA PB PC PD	12/8/2025 29/8/2025 10/9/2025 17/10/2025	PA PB Preliminary issue for coordination REF Documentation Draft		JOB NO 25.16 SHEET ISO A3 SCALE 1:1 DRAWING NO. A 0.01			
<small>- Use figured dimensions only, do not scale from drawings. - Conform with the National Construction Code of Australia (NCC). - Conform with the applicable Australian Standards. - Conform with Local Authority rules and regulations.</small>				CLIENT Landcom	DRAWN BS	CHECKED PT	PLOT DATE	REVISION PD

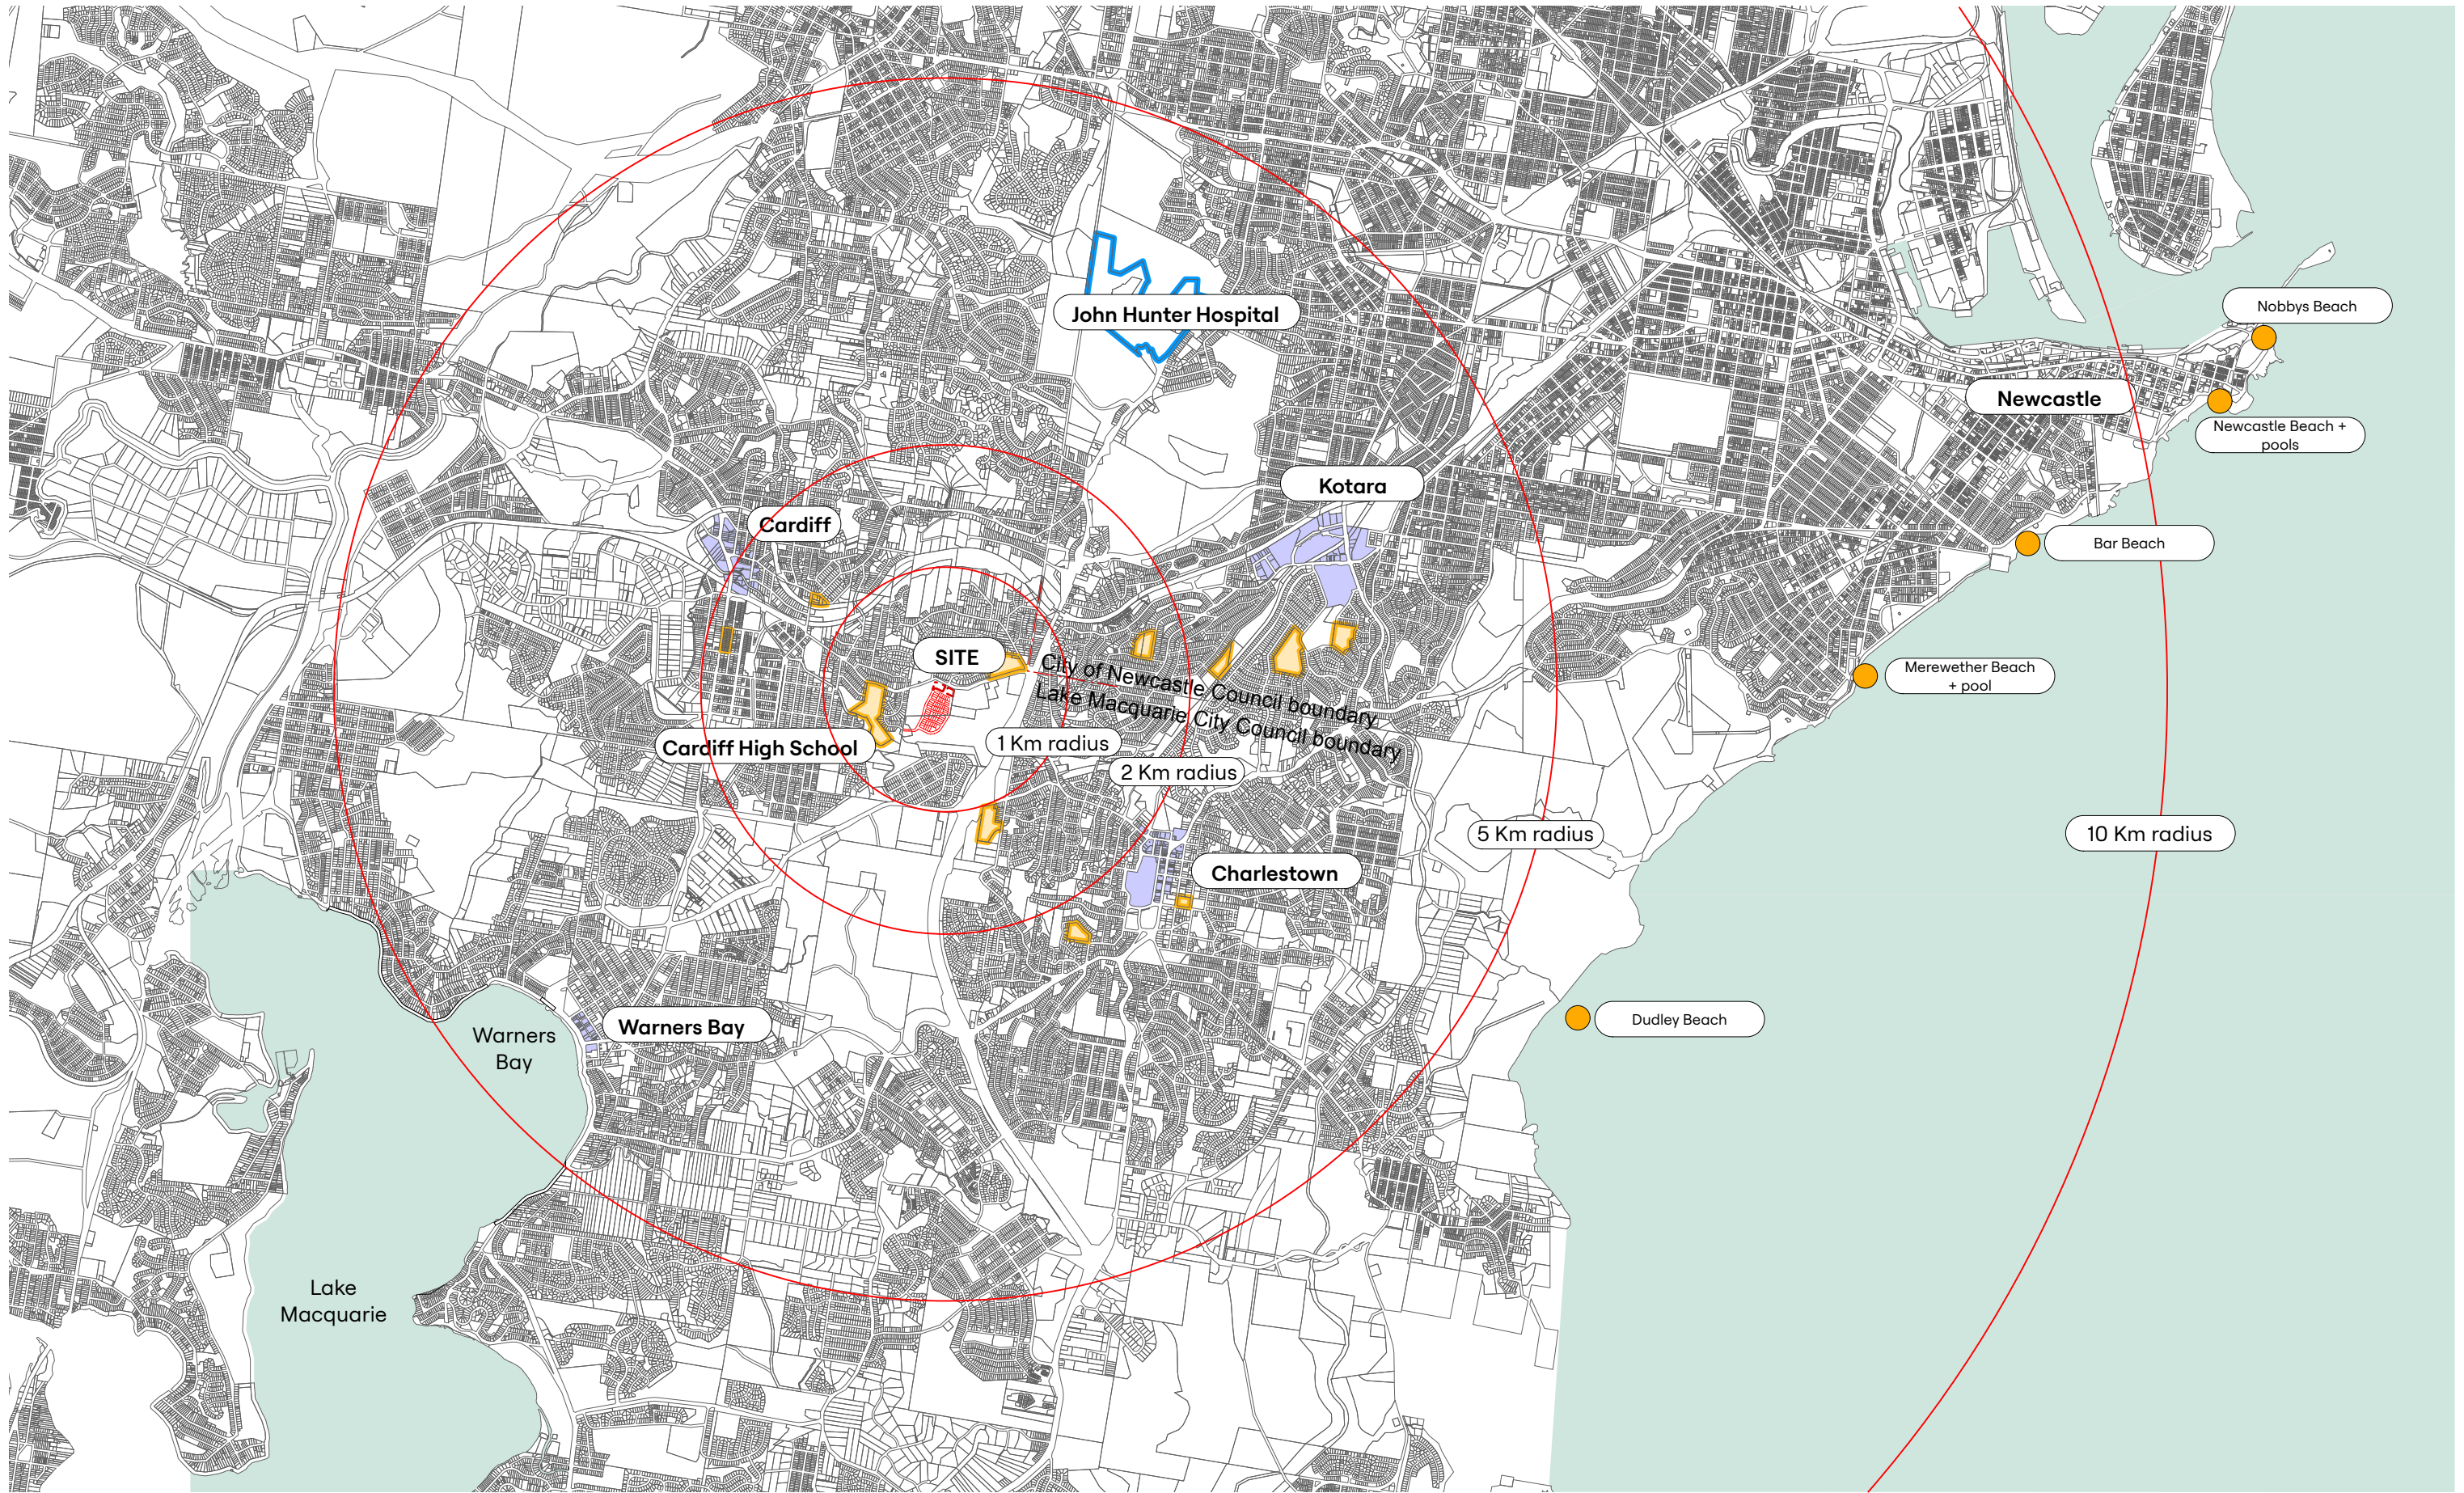

REF DOCUMENTATION DRAFT 17/10/2025

ARCHITECT Hill Thalys Architecture + Urban Projects <small>Godgil Lands Level 4, 15 Foster Street Surry Hills NSW 2010 Australia t 02 9211 6276 e admin@hillthalys.com.au www.hillthalys.com.au Notified Architects Phyllis Thalys #6780 Sarah Hill #5285</small>	REV	DATE	AMENDMENT	PROJECT Garden Suburb Affordable Housing Lot 67 & Lot 68 Myall Road Hillsborough CLIENT Landcom	DRAWING TITLE Newcastle Situation			
	PA	12/8/2025	PA		JOB NO 25.16	SHEET ISO A3	SCALE 1:1	DRAWING NO. A 1.01
	PB	29/8/2025	PB		DRAWN BS	CHECKED PT	PLOT DATE	REVISION
	PC	10/9/2025	Preliminary issue for coordination					
	PD	17/10/2025	REF Documentation Draft				PD	



REF DOCUMENTATION DRAFT 17/10/2025

ARCHITECT Hill Thalys Architecture + Urban Projects <small>Godigal Lands Level 4, 15 Foster Street Surry Hills NSW 2010 Australia P 02 9211 6276 E admin@hillthalys.com.au www.hillthalys.com.au Non-Residential Architects Phyllis Thalys #6780 Sarah Hill #5285</small>	REV	DATE	AMENDMENT	PROJECT Garden Suburb Affordable Housing Lot 67 & Lot 68 Myall Road Hillsborough CLIENT Landcom	DRAWING TITLE Local Situation			
	PA	12/8/2025	PA		JOB NO	SHEET	SCALE	DRAWING NO.
	PB	29/8/2025	PB		25.16	ISO A3	1:1	A 1.02
	PC	10/9/2025	Preliminary issue for coordination		DRAWN	CHECKED	PLOT DATE	REVISION
PD	17/10/2025	REF Documentation Draft		BS	PT		PD	




REF DOCUMENTATION DRAFT 17/10/2025

ARCHITECT
Hill Thalys
Architecture + Urban Projects

Gadigal Lands
Level 4, 16 Foster Street
Surrey Hills NSW 2010 Australia
t 02 9211 6276
e admin@hillthalys.com.au www.hillthalys.com.au
Nominated Architects
Philly Thalys #1780 Sarah Hill #1285

- Use figured dimensions only, do not scale from drawings.
- Conform with the National Construction Code of Australia (NCC).
- Conform with the applicable Australian Standards.
- Conform with Local Authority rules and regulations.
© Copyright in all documents and drawings prepared by Hill Thalys
in any work executed from these documents and drawings shall
remain the property of Hill Thalys or an creation vest in Hill Thalys.

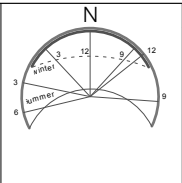


REV	DATE	AMENDMENT
PA	12/8/2025	PA
PB	29/8/2025	PB
PC	10/9/2025	Preliminary issue for coordination
PD	17/10/2025	REF Documentation Draft

PROJECT	Garden Suburb Affordable Housing Lot 67 & Lot 68 Myall Road Hillsborough
CLIENT	Landcom


DRAWING TITLE		Site Analysis	
JOB NO	SHEET	SCALE	DRAWING NO.
25.16	ISO A3	1:2500	A 1.03
DRAWN	CHECKED	PLOT DATE	REVISION
BS	PT		PD

DRAWING TITLE		Site Analysis	
JOB NO	SHEET	SCALE	DRAWING NO.
25.16	ISO A3	1:2500	A 1.03
DRAWN	CHECKED	PLOT DATE	REVISION
BS	PT		PD

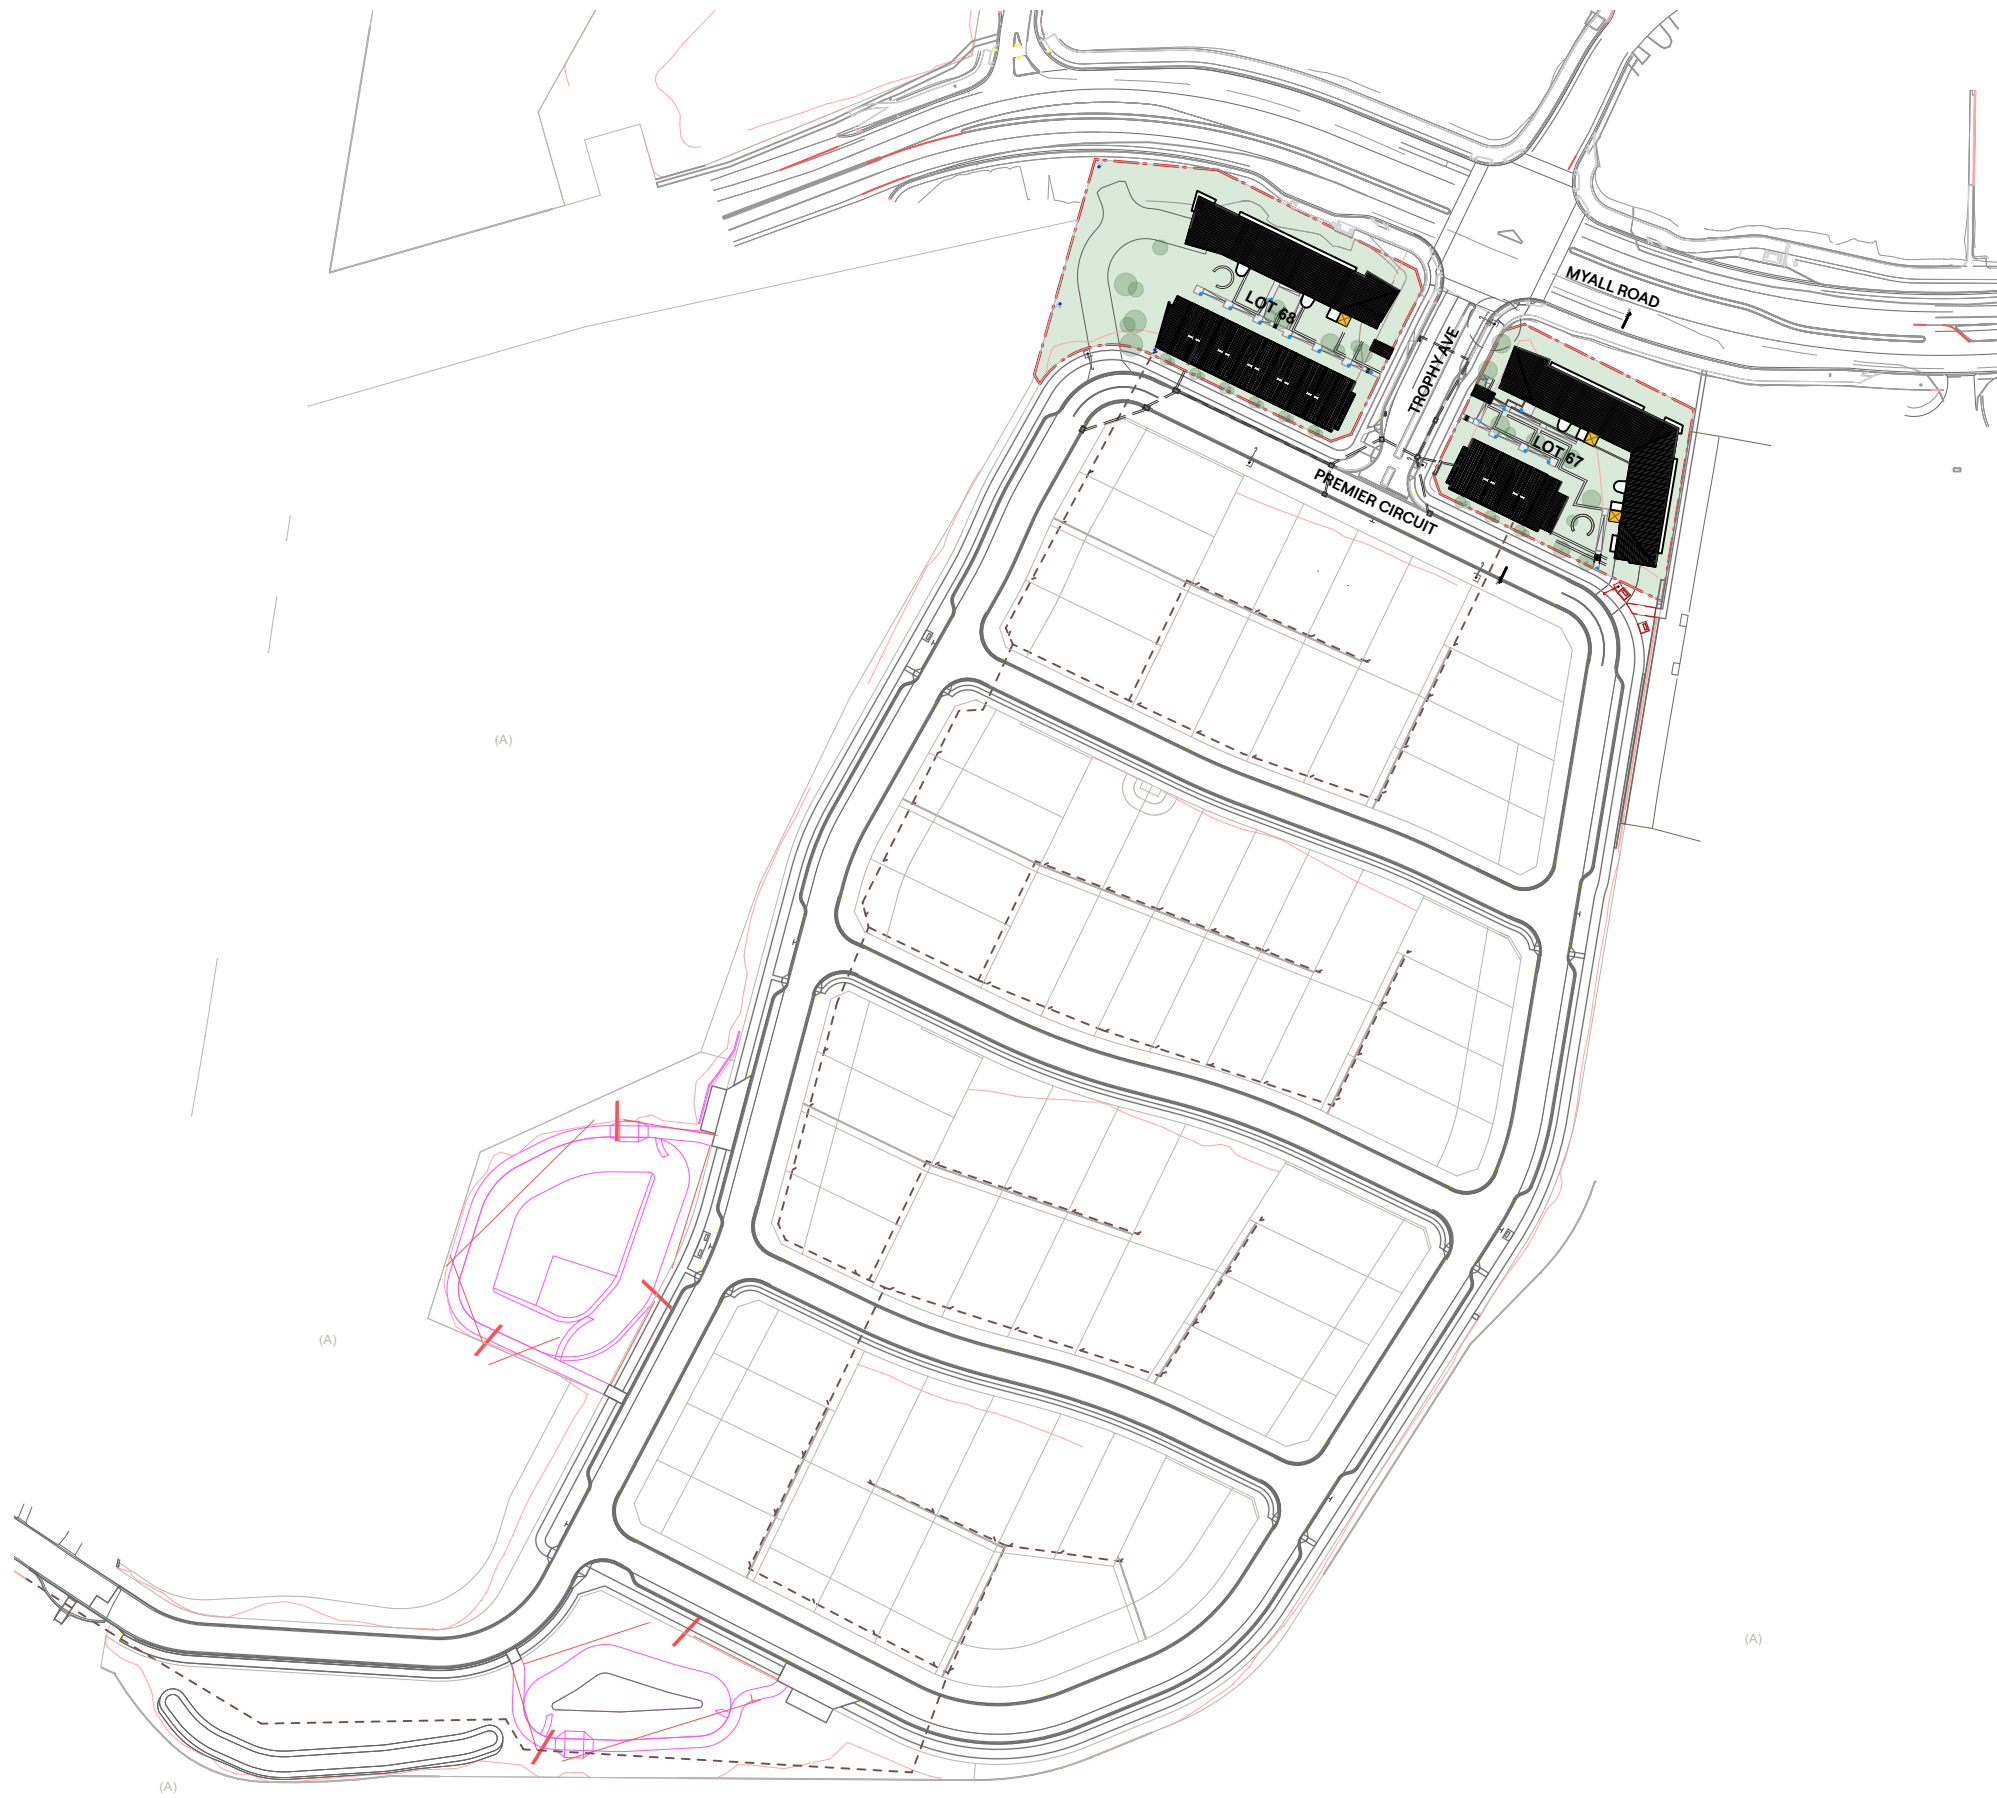


REF DOCUMENTATION DRAFT 17/10/2025


ARCHITECT Hill Thalys Architecture + Urban Projects <small>Godigal Lands Level 4, 15 Foster Street Surry Hills NSW 2010 Australia T 02 9211 6276 E admin@hillthalys.com.au www.hillthalys.com.au Notified Architects Philip Thalys #6780 Sarah Hill #5285</small>	REV	DATE	AMENDMENT	PROJECT	DRAWING TITLE			
	PA	12/8/2025	PA	Garden Suburb Affordable Housing				Subdivision Plan
	PB	29/8/2025	PB	Lot 67 & Lot 68 Myall Road Hillsborough	JOB NO	SHEET	SCALE	DRAWING NO.
	PC	10/9/2025	Preliminary issue for coordination		25.16	ISO A3	1:2000	A 1.04
PD	17/10/2025	REF Documentation Draft		CLIENT	CHECKED	PLOT DATE	REVISION	
				Landcom	BS	PT	PD	

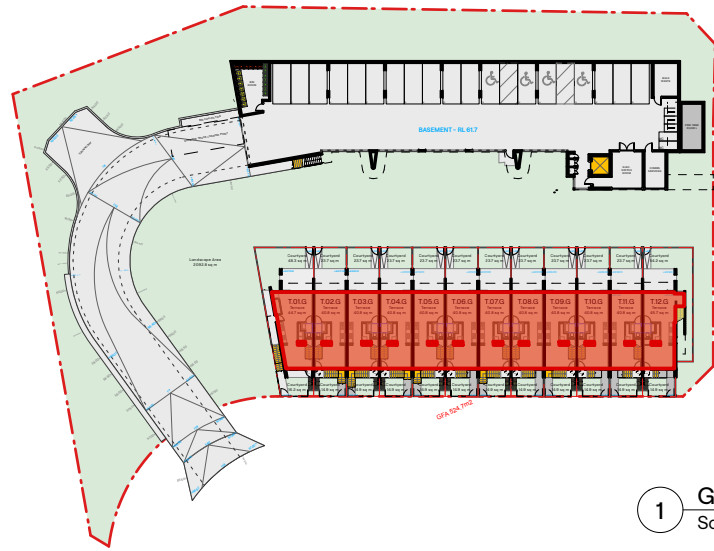

1 GFA Calculations - Terrace Ground Floor Plan
Scale: 1:1000

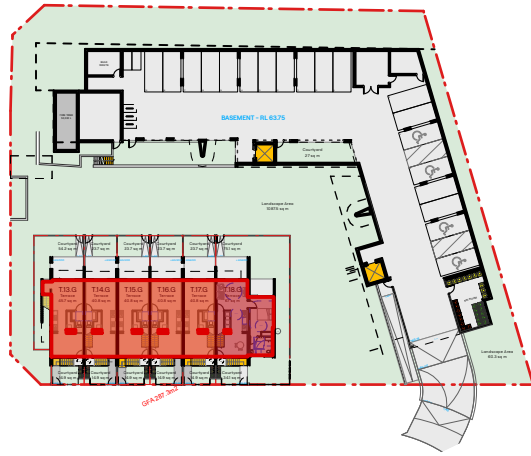


2 GFA Calculations - Terrace First Floor & Apartment Ground Floor
Scale: 1:1000

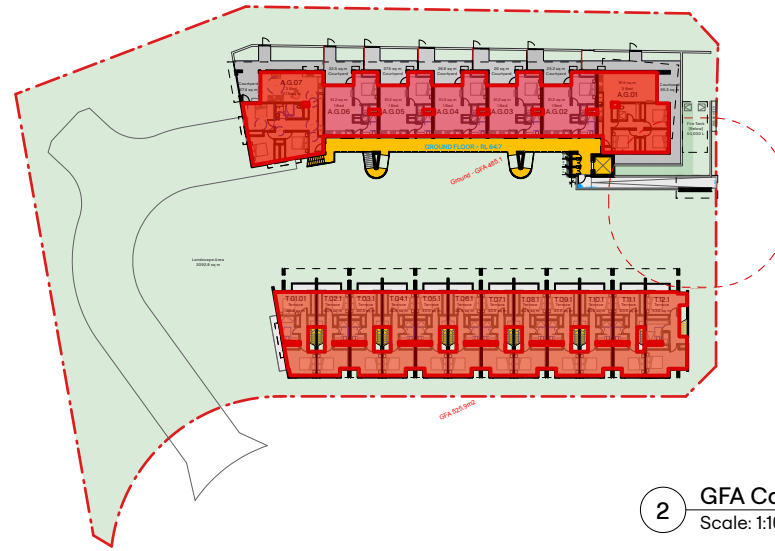

3 GFA Calculations - First Floor Apartment
Scale: 1:1000



4 GFA Calculations - Second Floor Apartment
Scale: 1:1000

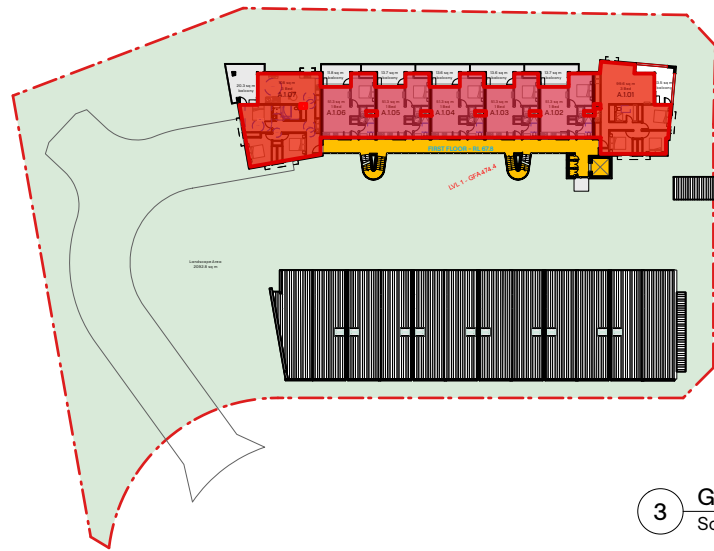

Site Statistics	
Site Area	7,617.1 m ²
LEP Controls	
Residential Development	
Affordable housing component = 100%	
Zoned	DM (Deferred Matter)
Height of Building	N/A
FSR	N/A
Maximum HOB	12m

Metrics	
GFA	4,939.2 m ²
FSR	0.648:1 SEPP Control = 0.65:1 (4,951.1 m ²)
Parking rates*	1 Bed = 0.4 2 Bed = 0.5 3 Bed = 1 Lot 67 = 18(0.4) + 14(0.5) + 4(1) = 19 (2 Accessible, +2 MC) Lot 68 = 15(0.4) + 12(0.5) + 6(1) = 18 (2 Accessible, +2 MC)

Site Controls	
Front setback	6m Apartments, 3.5m Terraces
Side & Rear setback	3m Apartments, 3.5m Terraces
Deep Soil	46.1 % (3,510.1 m ²) ADG Control = 7% (533.2 m ² min)
Communal Open Space	42.5 % (3,240.6 m ²) ADG Control = 25% of site area (1,904.3m ² min) + (2hrs direct sun to 50% of principal area between 9am-3pm mid winter)
Private Open Space at Grade	17.5 % (1,332.2m ²)

*Accessible Area: Within 400m walking distance of a bus stop used by a regular bus (i.e. 6am-9pm M-F, 8am-6pm S-S).

REF DOCUMENTATION DRAFT 17/10/2025

ARCHITECT Hill Thalys Architecture + Urban Projects <small>Goddard Lends Level 4, 15 Foster Street Surrey Hills VIC 3129 Australia P 02 9271 6276 E admin@hillthalys.com.au www.hillthalys.com.au Nominated Architects Philly Thalys #5780 Sarah Hill #5285</small>	REV	DATE	AMENDMENT	PROJECT	DRAWING TITLE			
	PA	12/8/2025	PA	Garden Suburb Affordable Housing Lot 67 & Lot 68 Myall Road Hillsborough	Site Calculations			
	PB	29/8/2025	PB					
	PC	10/9/2025	Preliminary issue for coordination		25.16	ISO A3	1:2000	A 1.05
PD	17/10/2025	REF Documentation Draft	CLIENT		DRAWN	CHECKED	PLOT DATE	REVISION
				Landcom	BS	PT		PD



Graphic Legend

- 1 Bedroom
- 2 Bedroom
- 3 Bedroom
- 2 Bedroom Terrace
- 3 Bedroom Terrace
- Vertical/Common Circulation

Metrics:

- Lot 67: **36 Dwellings**
 1B = 18 Apt.
 2B = 9 Apt + 5 Terraces
 3B = 3 Apt + 1 Terrace
- Lot 68: **33 Dwellings**
 1B = 15 Apt.
 2B = 12 Terraces
 3B = 6 Apt.

REF DOCUMENTATION DRAFT 17/10/2025

ARCHITECT Hill Thalys Architecture + Urban Projects <small>Godigal Lands Level 4, 15 Foster Street Surry Hills NSW 2010 Australia P 02 9211 6276 © 2019 hillthalys.com.au www.hillthalys.com.au Notified Architects Phyllis Thalys #1780 Sarah Hill #1285</small>		REV	DATE	AMENDMENT	PROJECT	DRAWING TITLE		
		PA	12/8/2025	PA	Garden Suburb Affordable Housing	Terraces Ground & Apartment Basement		
PB	29/8/2025	PB	Lot 67 & Lot 68 Myall Road Hillsborough	JOB NO	SHEET	SCALE	DRAWING NO.	
PC	10/9/2025	Preliminary issue for coordination	25.16	ISO A3	1:500	A 2.01		
PD	17/10/2025	REF Documentation Draft	DRAWN	CHECKED	PLOT DATE	REVISION		
			BS	PT		PD		



Graphic Legend

- 1 Bedroom
- 2 Bedroom
- 3 Bedroom
- 2 Bedroom Terrace
- 3 Bedroom Terrace
- Vertical/Common Circulation

Metrics:

- Lot 67: **36 Dwellings**
 1B = 18 Apt.
 2B = 9 Apt + 5 Terraces
 3B = 3 Apt + 1 Terrace
- Lot 68: **33 Dwellings**
 1B = 15 Apt.
 2B = 12 Terraces
 3B = 6 Apt.

REF DOCUMENTATION DRAFT 17/10/2025

<p>ARCHITECT Hill Thalys Architecture + Urban Projects</p> <p><small>Godigal Lands Level 4, 15 Foster Street Surrey Hills, NSW 2000 Australia T 02 9271 6276 E admin@hillthalys.com.au www.hillthalys.com.au</small></p> <p><small>Nominated Architects Philip Thalys #6780 Sarah Hill #5285</small></p>	<p>N</p>	<p>REV</p>	<p>DATE</p>	<p>AMENDMENT</p>		<p>PROJECT</p> <p>Garden Suburb Affordable Housing Lot 67 & Lot 68 Myall Road Hillsborough</p>	<p>DRAWING TITLE</p> <p>Terraces L1 & Apartment Ground</p>													
						<p>PA PB PC PD</p>	<p>12/8/2025 29/8/2025 10/9/2025 17/10/2025</p>	<p>PA PB Preliminary issue for coordination REF Documentation Draft</p>	<p>CLIENT</p> <p>Landcom</p>	<table border="1" style="width: 100%; border-collapse: collapse;"> <tr> <td style="width: 25%;">JOB NO</td> <td style="width: 25%;">SHEET</td> <td style="width: 25%;">SCALE</td> <td style="width: 25%;">DRAWING NO.</td> </tr> <tr> <td>25.16</td> <td>ISO A3</td> <td>1:500</td> <td>A 2.02</td> </tr> <tr> <td>DRAWN</td> <td>CHECKED</td> <td>PLOT DATE</td> <td>REVISION</td> </tr> <tr> <td>BS</td> <td>PT</td> <td></td> <td>PD</td> </tr> </table>	JOB NO	SHEET	SCALE	DRAWING NO.	25.16	ISO A3	1:500	A 2.02	DRAWN	CHECKED
JOB NO	SHEET	SCALE	DRAWING NO.																	
25.16	ISO A3	1:500	A 2.02																	
DRAWN	CHECKED	PLOT DATE	REVISION																	
BS	PT		PD																	



Graphic Legend

- 1 Bedroom
- 2 Bedroom
- 3 Bedroom
- 2 Bedroom Terrace
- 3 Bedroom Terrace
- Vertical/Common Circulation

Metrics:

Lot 67: **36 Dwellings**
 1B = 18 Apt.
 2B = 9 Apt + 5 Terraces
 3B = 3 Apt + 1 Terrace

Lot 68: **33 Dwellings**
 1B = 15 Apt.
 2B = 12 Terraces
 3B = 6 Apt.

REF DOCUMENTATION DRAFT 17/10/2025

ARCHITECT Hill Thalys Architecture + Urban Projects <small>Godgil Lends Level 4, 15 Foster Street Surry Hills NSW 2010 Australia P 02 9211 6276 © 2019 hillthalys.com.au www.hillthalys.com.au Notwithstanding to whomsoever these documents and drawings shall remain the property of Hill Thalys or on creation vest in Hill Thalys.</small>		REV	DATE	AMENDMENT		PROJECT	DRAWING TITLE		
		PA	12/8/2025	PA		Garden Suburb Affordable Housing	Terrace Roof & Apartment L1		
PB	29/8/2025	PB				JOB NO	SHEET	SCALE	DRAWING NO.
PC	10/9/2025	PC		Preliminary issue for coordination		25.16	ISO A3	1:500	A 2.03
PD	17/10/2025	PD		REF Documentation Draft		DRAWN	CHECKED	PLOT DATE	REVISION
						BS	PT		PD



Graphic Legend

- 1 Bedroom
- 2 Bedroom
- 3 Bedroom
- 2 Bedroom Terrace
- 3 Bedroom Terrace
- Vertical/Common Circulation

Metrics:

- Lot 67: **36 Dwellings**
 1B = 18 Apt.
 2B = 9 Apt + 5 Terraces
 3B = 3 Apt + 1 Terrace
- Lot 68: **33 Dwellings**
 1B = 15 Apt.
 2B = 12 Terraces
 3B = 6 Apt.

REF DOCUMENTATION DRAFT 17/10/2025

ARCHITECT Hill Thalys Architecture + Urban Projects <small>Godgil Lends Level 4, 15 Foster Street Surry Hills NSW 2010 Australia P 02 9211 6276 © 2019 Hill Thalys.com.au www.hillthalys.com.au Notwithstanding to whomsoever these documents and drawings shall remain the property of Hill Thalys or an creation vest in Hill Thalys.</small>		REV	DATE	AMENDMENT		PROJECT	DRAWING TITLE		
		PA	12/8/2025	Issue for DRP		Garden Suburb Affordable Housing	Terrace Roof & Apartment L2		
PB	29/8/2025	Consultant Update		Lot 67 & Lot 68 Myall Road Hillsborough	JOB NO	SHEET	SCALE	DRAWING NO.	
PC	10/9/2025	Consultant Update			25.16	ISO A3	1:500	A 2.04	
PD	17/10/2025	REF Documentation Draft			DRAWN	CHECKED	PLOT DATE	REVISION	
					BS	PT		PD	



- Graphic Legend**
- 1 Bedroom
 - 2 Bedroom
 - 3 Bedroom
 - 2 Bedroom Terrace
 - 3 Bedroom Terrace
 - Vertical/Common Circulation


Metrics:

Lot 67: **36 Dwellings**
 1B = 18 Apt.
 2B = 9 Apt + 5 Terraces
 3B = 3 Apt + 1 Terrace


Lot 68: **33 Dwellings**
 1B = 15 Apt.
 2B = 12 Terraces
 3B = 6 Apt.

REF DOCUMENTATION DRAFT 17/10/2025

ARCHITECT Hill Thalys <small>Architecture + Urban Projects</small> <small>Godgil Lands Level 4, 15 Foster Street Surry Hills, NSW 2010 Australia P 02 9211 6276 E admin@hillthalys.com.au www.hillthalys.com.au</small> <small>© Copyright in all documents and drawings prepared by Hill Thalys in any work executed from these documents and drawings shall remain the property of Hill Thalys or an creation vest in Hill Thalys.</small>		REV	DATE	AMENDMENT		PROJECT	DRAWING TITLE			
		PA	12/8/2025	PA		Garden Suburb Affordable Housing	Roof Plan			
		PB	29/8/2025	PB		Lot 67 & Lot 68 Myall Road Hillsborough	JOB NO	SHEET	SCALE	DRAWING NO.
		PC	10/9/2025	Preliminary issue for coordination			25.16	ISO A3	1:500	A 2.05
		PD	17/10/2025	REF Documentation Draft		CLIENT	DRAWN	CHECKED	PLOT DATE	REVISION
						Landcom	BS	PT		PD

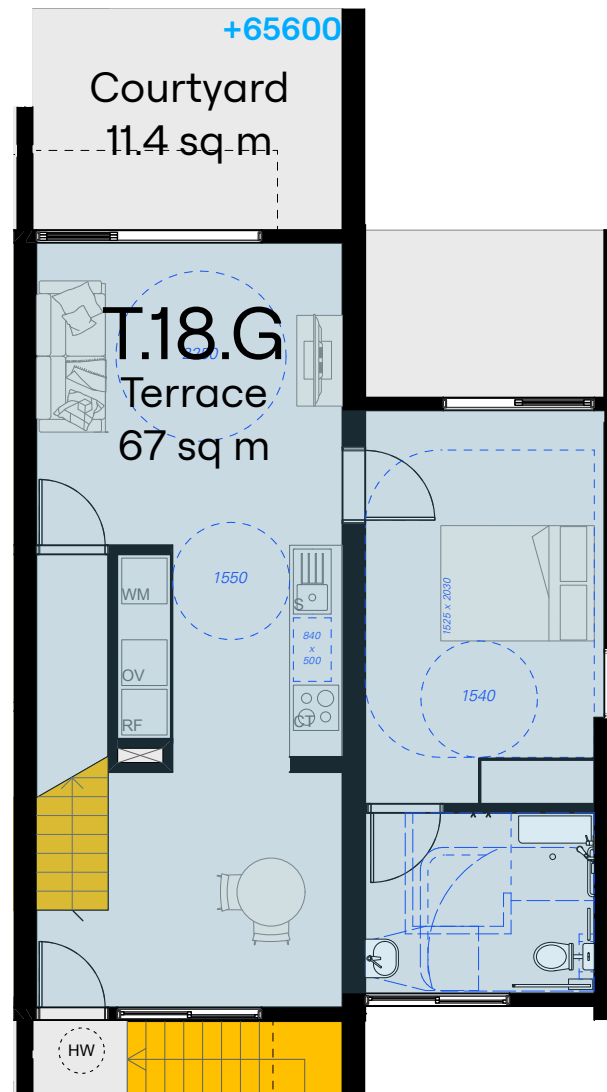


2 3 Bedroom Terrace - Lot 67; Ground Floor
Scale: 1:100

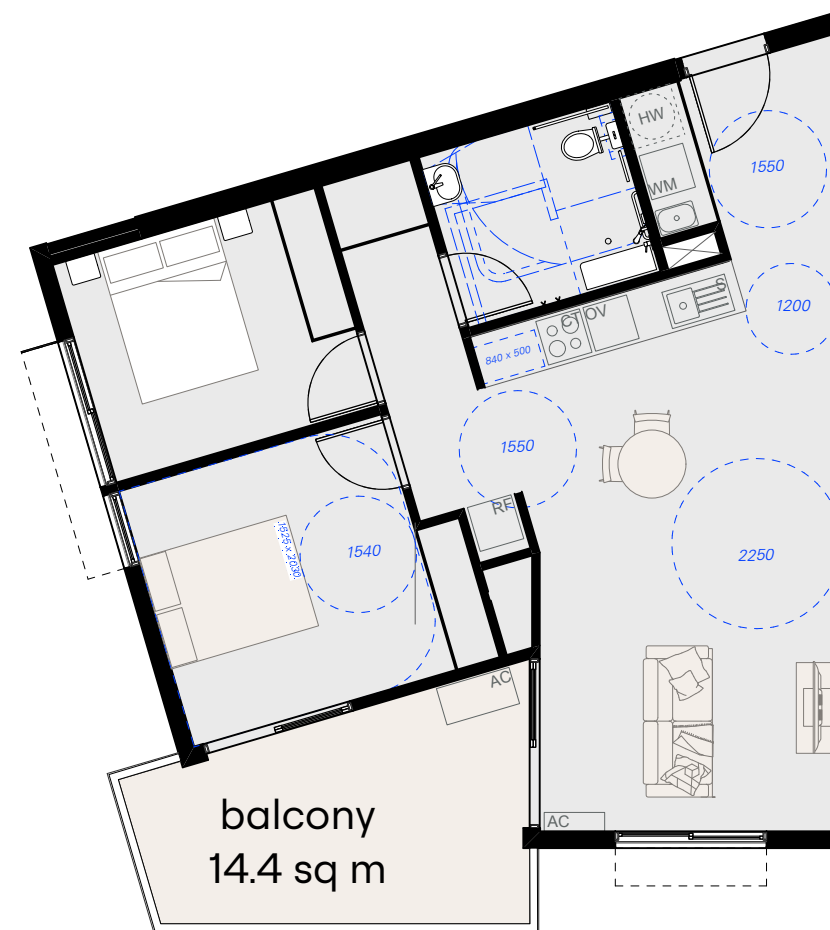


1 2 Bedroom Apartment- Lot 67; Ground Floor & Level 1 & 2
Scale: 1:100

REF DOCUMENTATION DRAFT 17/10/2025


ARCHITECT Hill Thalys Architecture + Urban Projects <small>Godigal Lenda Level 4, 15 Foster Street Surry Hills, NSW 2010 Australia P 02 9211 6276 E admin@hillthalys.com.au www.hillthalys.com.au Nominated Architects Phyllis Thalys #6780 Sarah Hill #5285</small>	REV	DATE	AMENDMENT	PROJECT Garden Suburb Affordable Housing Lot 67 & Lot 68 Myall Road Hillsborough CLIENT Landcom	DRAWING TITLE Adaptable Unit Layouts			
	PA PB PC PD	12/8/2025 29/8/2025 10/9/2025 17/10/2025	PA PB Preliminary issue for coordination REF Documentation Draft		JOB NO 25.16 SHEET ISO A3 SCALE 1:100 DRAWN BS CHECKED PT PLOT DATE REVISION A 2.10 PD			

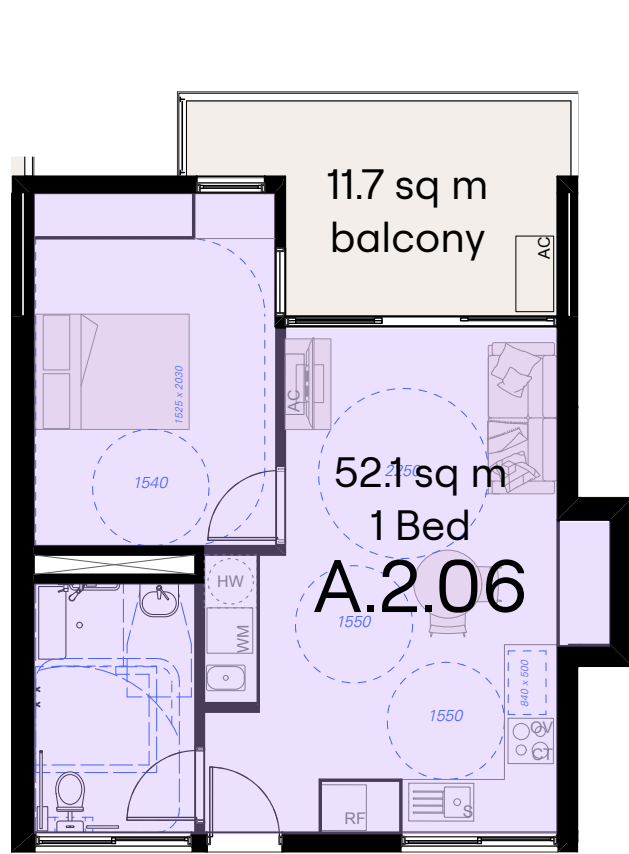

3 1 Bedroom Apartment - Lot 68; Level 2
Scale: 1:100

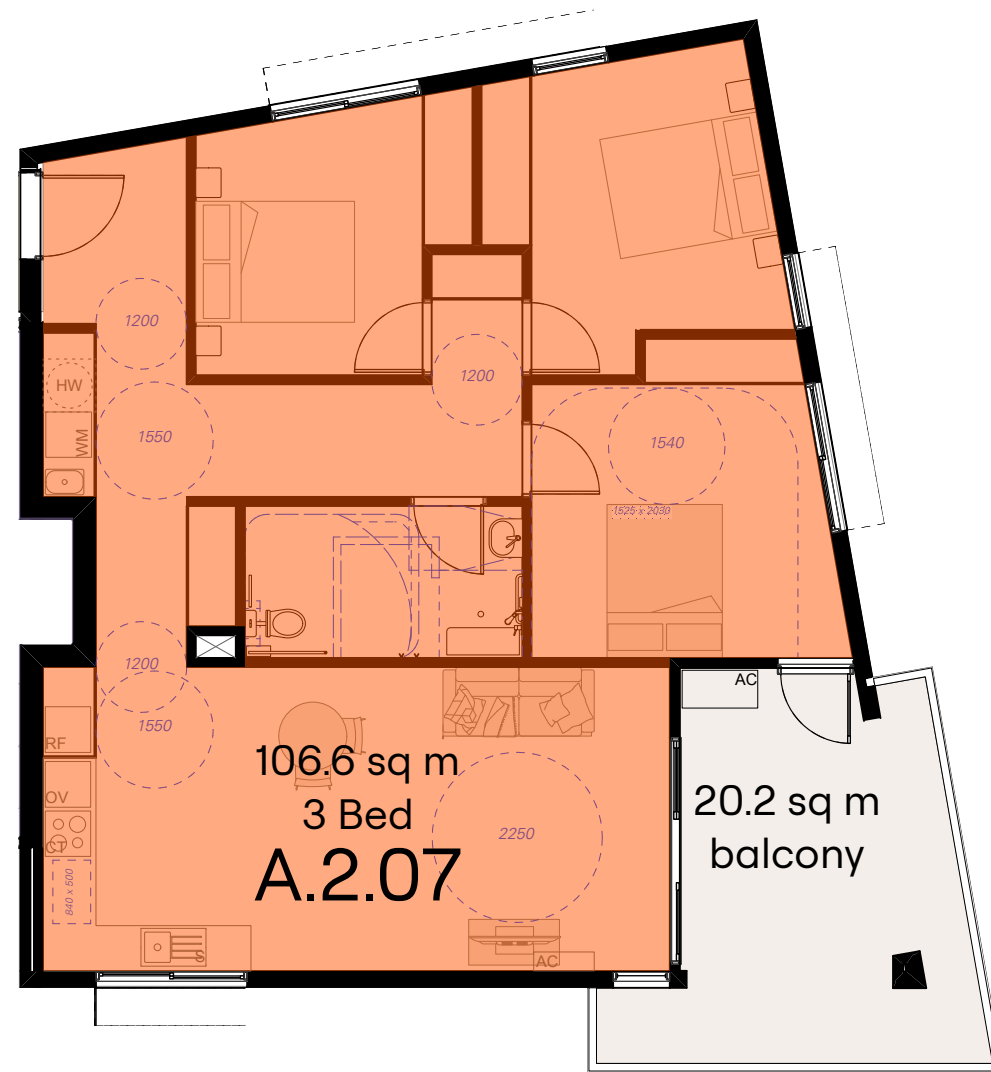

2 3 Bedroom - Lot 68; Level 2
Scale: 1:100

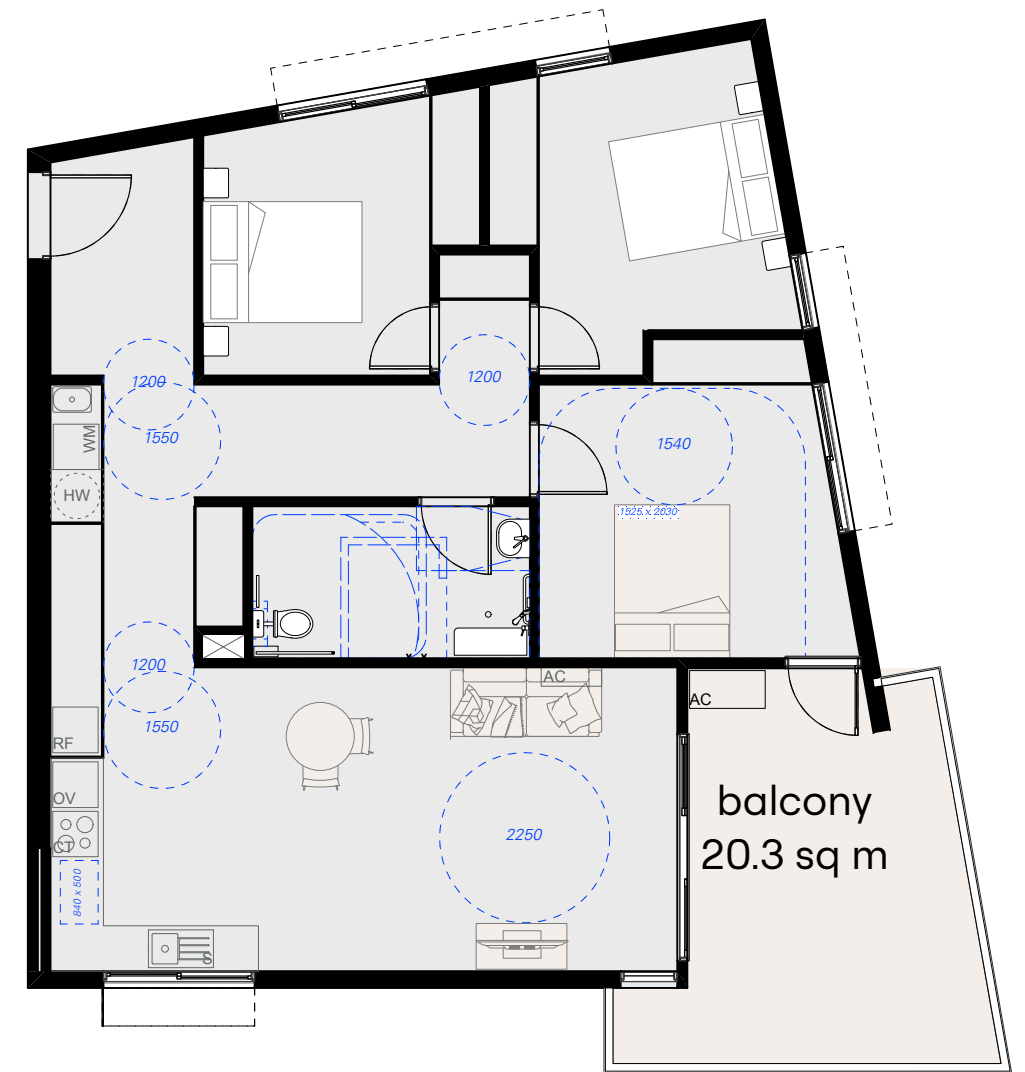

1 3 Bedroom - Lot 68; Ground Floor & Level 1
Scale: 1:100


REF DOCUMENTATION DRAFT 17/10/2025

ARCHITECT Hill Thalys Architecture + Urban Projects <small>Godigal Landa Level 4, 15 Foster Street Surry Hills NSW 2010 Australia P 02 9211 6276 E admin@hillthalys.com.au www.hillthalys.com.au Nominated Architects Phyllis Thalys #1780 Sarah Hill #1285</small>	<table border="1"> <thead> <tr> <th>REV</th> <th>DATE</th> <th>AMENDMENT</th> </tr> </thead> <tbody> <tr> <td>PA</td> <td>12/8/2025</td> <td>PA</td> </tr> <tr> <td>PB</td> <td>29/8/2025</td> <td>PB</td> </tr> <tr> <td>PC</td> <td>10/9/2025</td> <td>Preliminary issue for coordination</td> </tr> <tr> <td>PD</td> <td>17/10/2025</td> <td>REF Documentation Draft</td> </tr> </tbody> </table>	REV	DATE	AMENDMENT	PA	12/8/2025	PA	PB	29/8/2025	PB	PC	10/9/2025	Preliminary issue for coordination	PD	17/10/2025	REF Documentation Draft	<table border="1"> <thead> <tr> <th>PROJECT</th> <th>DRAWING TITLE</th> </tr> </thead> <tbody> <tr> <td>Garden Suburb Affordable Housing Lot 67 & Lot 68 Myall Road Hillsborough</td> <td>Adaptable Unit Layouts</td> </tr> </tbody> </table>	PROJECT	DRAWING TITLE	Garden Suburb Affordable Housing Lot 67 & Lot 68 Myall Road Hillsborough	Adaptable Unit Layouts	<table border="1"> <thead> <tr> <th>JOB NO</th> <th>SHEET</th> <th>SCALE</th> <th>DRAWING NO.</th> </tr> </thead> <tbody> <tr> <td>25.16</td> <td>ISO A3</td> <td>1:100</td> <td>A 2.11</td> </tr> </tbody> </table>				JOB NO	SHEET	SCALE	DRAWING NO.	25.16	ISO A3	1:100	A 2.11
		REV	DATE	AMENDMENT																													
PA	12/8/2025	PA																															
PB	29/8/2025	PB																															
PC	10/9/2025	Preliminary issue for coordination																															
PD	17/10/2025	REF Documentation Draft																															
PROJECT	DRAWING TITLE																																
Garden Suburb Affordable Housing Lot 67 & Lot 68 Myall Road Hillsborough	Adaptable Unit Layouts																																
JOB NO	SHEET	SCALE	DRAWING NO.																														
25.16	ISO A3	1:100	A 2.11																														
<table border="1"> <thead> <tr> <th>CLIENT</th> <th>DRAWN</th> <th>CHECKED</th> <th>PLOT DATE</th> <th>REVISION</th> </tr> </thead> <tbody> <tr> <td>Landcom</td> <td>BS</td> <td>PT</td> <td></td> <td>PD</td> </tr> </tbody> </table>		CLIENT	DRAWN	CHECKED	PLOT DATE	REVISION	Landcom	BS	PT		PD																						
CLIENT	DRAWN	CHECKED	PLOT DATE	REVISION																													
Landcom	BS	PT		PD																													



Note:
Refer to drawings
A6.01 and A6.02 for
external finishes


1 Myall Road Elevation - Lot 67 and 68
Scale: 1:500

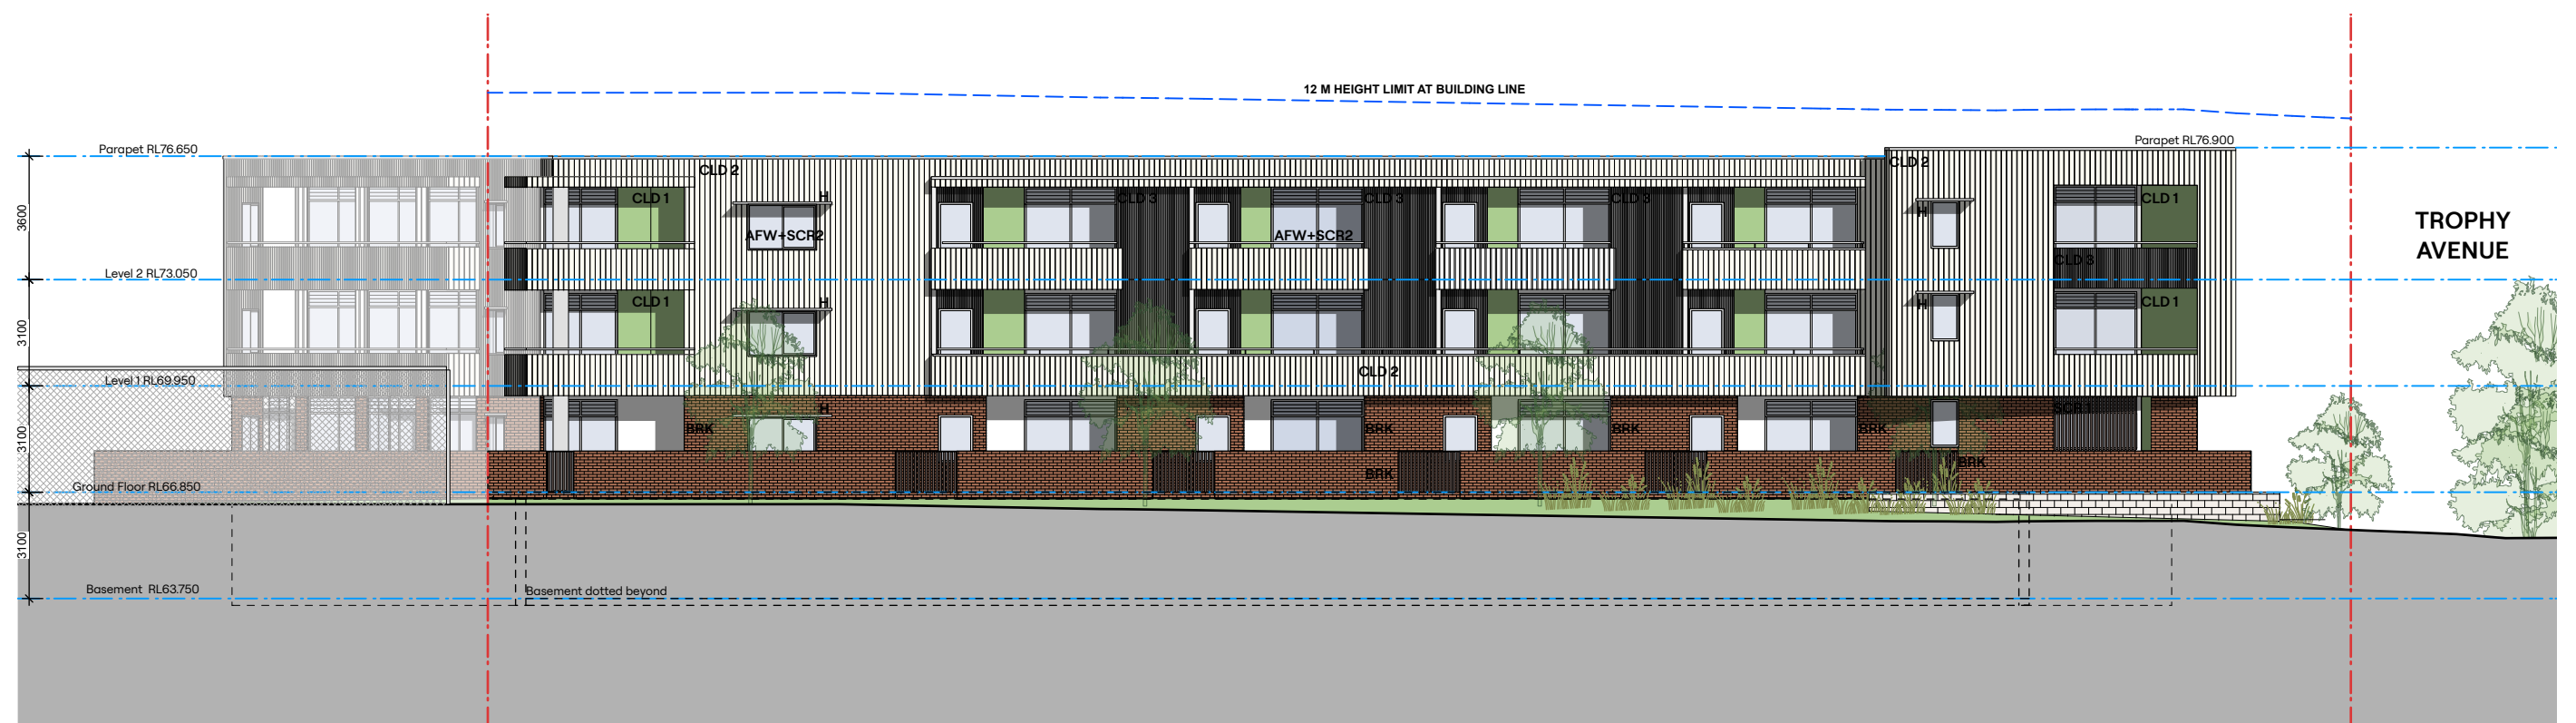

2 Myall Road Elevation - Lot 67
Scale: 1:200

REF DOCUMENTATION DRAFT 17/10/2025

ARCHITECT Hill Thalys Architecture + Urban Projects <small>Godigal Landa Level 4, 15 Foster Street Sunny Hills NSW 2010 Australia P 02 9211 6276 E admin@hillthalys.com.au www.hillthalys.com.au Nominated Architects Philly Thalys #6780 Sarah Hill #5285</small>	REV PA PA PC PD	DATE 12/8/2025 29/8/2025 10/9/2025 17/10/2025	AMENDMENT Issue for DRP Consultant Update Consultant Update REF Documentation Draft	Materials Symbol Legend AFW Aluminium Framed Glazing. BAL Metal balustrade. BLK Designer concrete block. BRK Face brick. CLD 1 Panelled cladding (NCC Type A constr.). CLD 2 Corrugated Metal Cladding, Profile 1. CLD 3 Corrugated Metal Cladding, Profile 2. H Metal Hood. LA Landscape to Landscape Architect details. LV Metal louvers MG Metal Entry Gate. MF Metal Fence. MRS Metal Roof Sheet + maintenance anchor points RD Metal Roller door. SCR 1 Vertical metal blade screen. SCR 2 Ember proof metal mesh.	PROJECT Garden Suburb Affordable Housing Lot 67 & Lot 68 Myall Road Hillsborough CLIENT Landcom	DRAWING TITLE Elevations			
						JOB NO 25.16	SHEET ISO A3	SCALE 1:1	DRAWING NO. A2.20
		DRAWN BS	CHECKED BS	PLOT DATE 17/10/2025	REVISION PD				

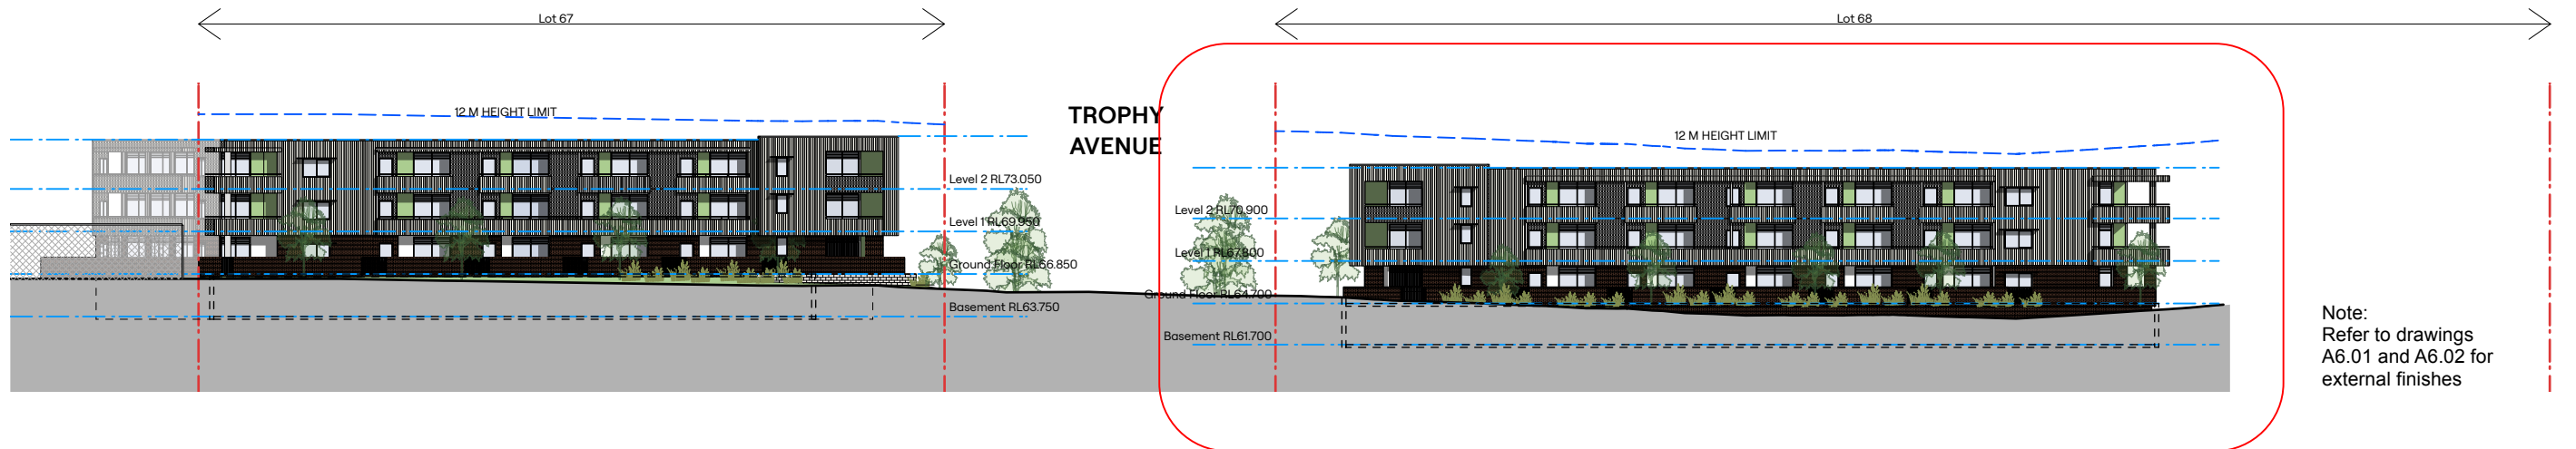


1 Myall Road Elevation - Lot 67 and 68
Scale: 1:500



2 Myall Road Elevation - Lot 68
Scale: 1:200


REF DOCUMENTATION DRAFT 17/10/2025

ARCHITECT Hill Thalys Architecture + Urban Projects <small>Godigal Lends Level 4, 15 Foster Street Surry Hills NSW 2010 Australia P 02 9211 6276 E admin@hillthalys.com.au www.hillthalys.com.au Nominated Architects Phyllis Thalys #6780 Sarah Hill #5285</small>	REV	DATE	AMENDMENT	Materials Symbol Legend AFW Aluminium Framed Glazing. BAL Metal balustrade. BLK Designer concrete block. BRK Face brick. CLD 1 Panelled cladding (NCC Type A constr.). CLD 2 Corrugated Metal Cladding, Profile 1. CLD 3 Corrugated Metal Cladding, Profile 2. H Metal Hood. LA Landscape to Landscape Architect details. LV Metal louvers MG Metal Entry Gate. MF Metal Fence. MRS Metal Roof Sheet + maintenance anchor points RD Metal Roller door. SCR 1 Vertical metal blade screen. SCR 2 Ember proof metal mesh.	PROJECT	DRAWING TITLE			
	PA	12/8/2025	Issue for DRP		Garden Suburb Affordable Housing	Elevations			
	PA	29/8/2025	Consultant Update		Lot 67 & Lot 68 Myall Road Hillsborough	JOB NO	SHEET	SCALE	DRAWING NO.
	PC	10/9/2025	Consultant Update		CLIENT	25.16	ISO A3	1:1	A2.21
PD	17/10/2025	REF Documentation Draft	Landcom	DRAWN	CHECKED	PLOT DATE	REVISION		
				BS	BS	17/10/2025	PD		

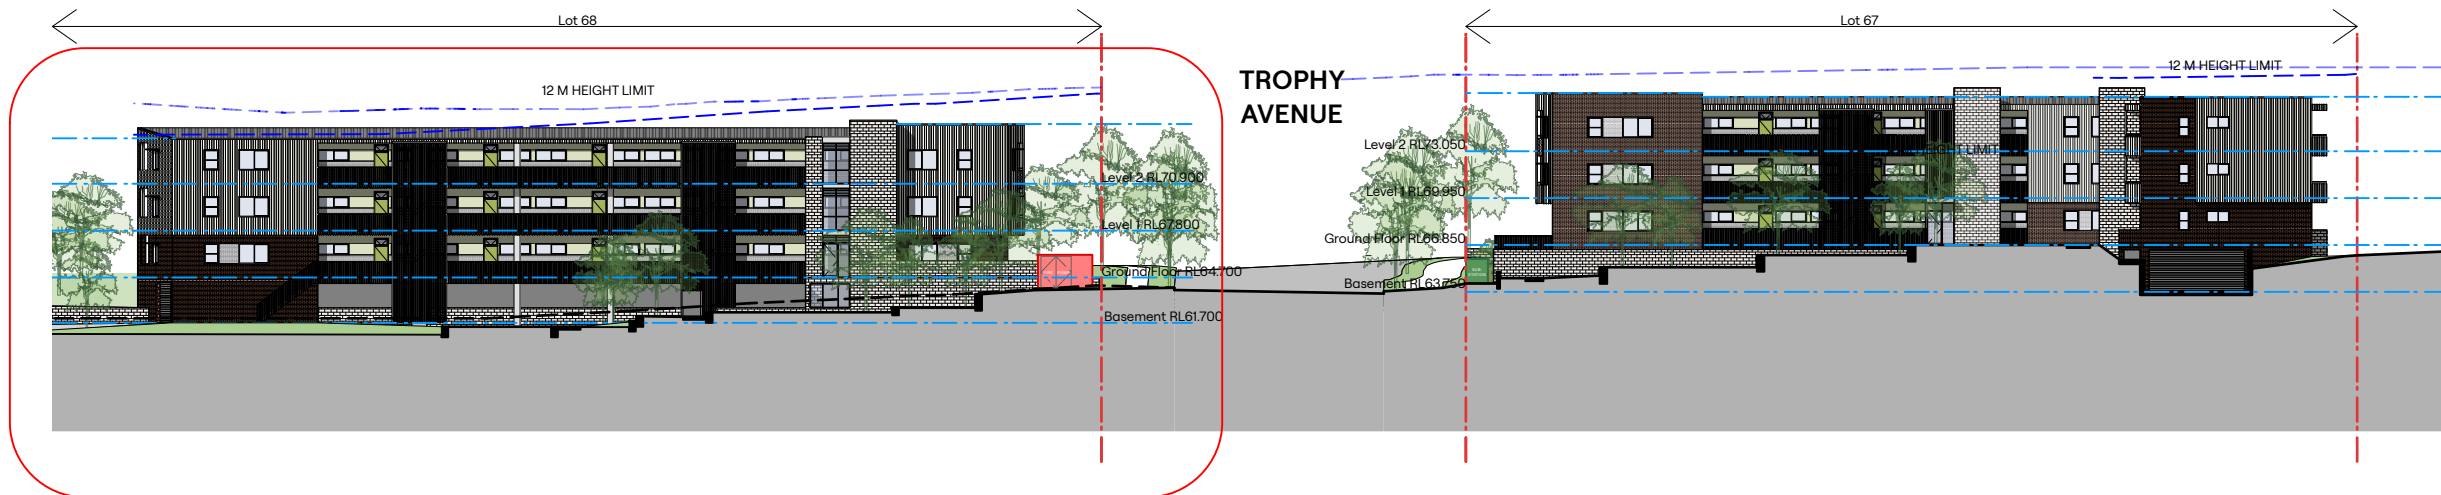

Note:
Refer to drawings A6.01 and
A6.02 for external finishes


1 Courtyard Southern Elevation - Lot 67 and 68
Scale: 1:500

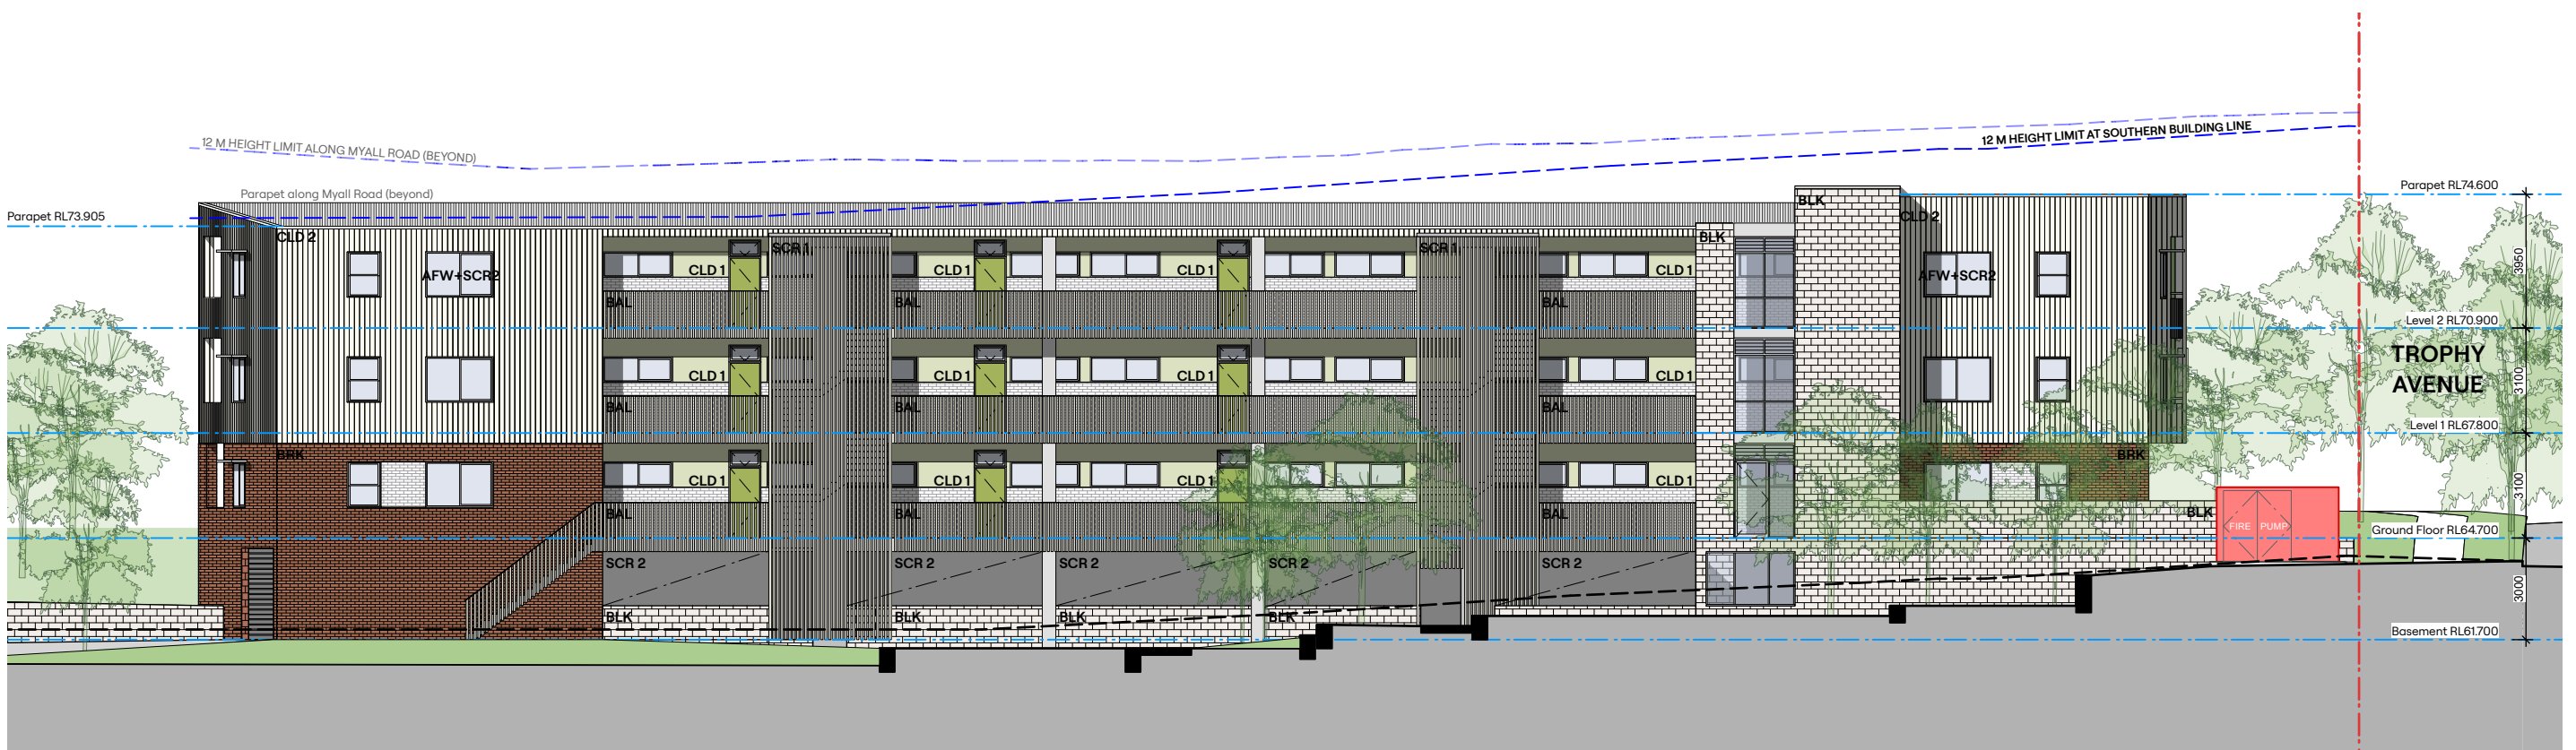

2 Courtyard Southern Elevation - Lot 68
Scale: 1:200


REF DOCUMENTATION DRAFT 17/10/2025

ARCHITECT Hill Thalys Architecture + Urban Projects <small>Godigal Lends Level 4, 15 Foster Street Sunny Hills NSW 2010 Australia P 02 9071 6276 E admin@hillthalys.com.au www.hillthalys.com.au Nominated Architects Philly Thalys #6780 Sarah Hill #5285</small>	REV	DATE	AMENDMENT	Materials Symbol Legend AFW Aluminium Framed Glazing. BAL Metal balustrade. BLK Designer concrete block. BRK Face brick. CLD 1 Panelled cladding (NCC Type A constr.). CLD 2 Corrugated Metal Cladding, Profile 1. CLD 3 Corrugated Metal Cladding, Profile 2. H Metal Hood. LA Landscape to Landscape Architect details. LV Metal louvers MG Metal Entry Gate. MF Metal Fence. MRS Metal Roof Sheet + maintenance anchor points RD Metal Roller door. SCR 1 Vertical metal blade screen. SCR 2 Ember proof metal mesh.	PROJECT	DRAWING TITLE			
	PA	12/8/2025	Issue for DRP		Garden Suburb Affordable Housing	Elevations			
	PA	29/8/2025	Consultant Update		Lot 67 & Lot 68 Myall Road Hillsborough	JOB NO	SHEET	SCALE	DRAWING NO.
	PC	10/9/2025	Consultant Update		CLIENT	25.16	ISO A3	1:1	A2.22
PD	17/10/2025	REF Documentation Draft	Landcom	DRAWN	CHECKED	PLOT DATE	REVISION		
				BS	BS	17/10/2025	PD		

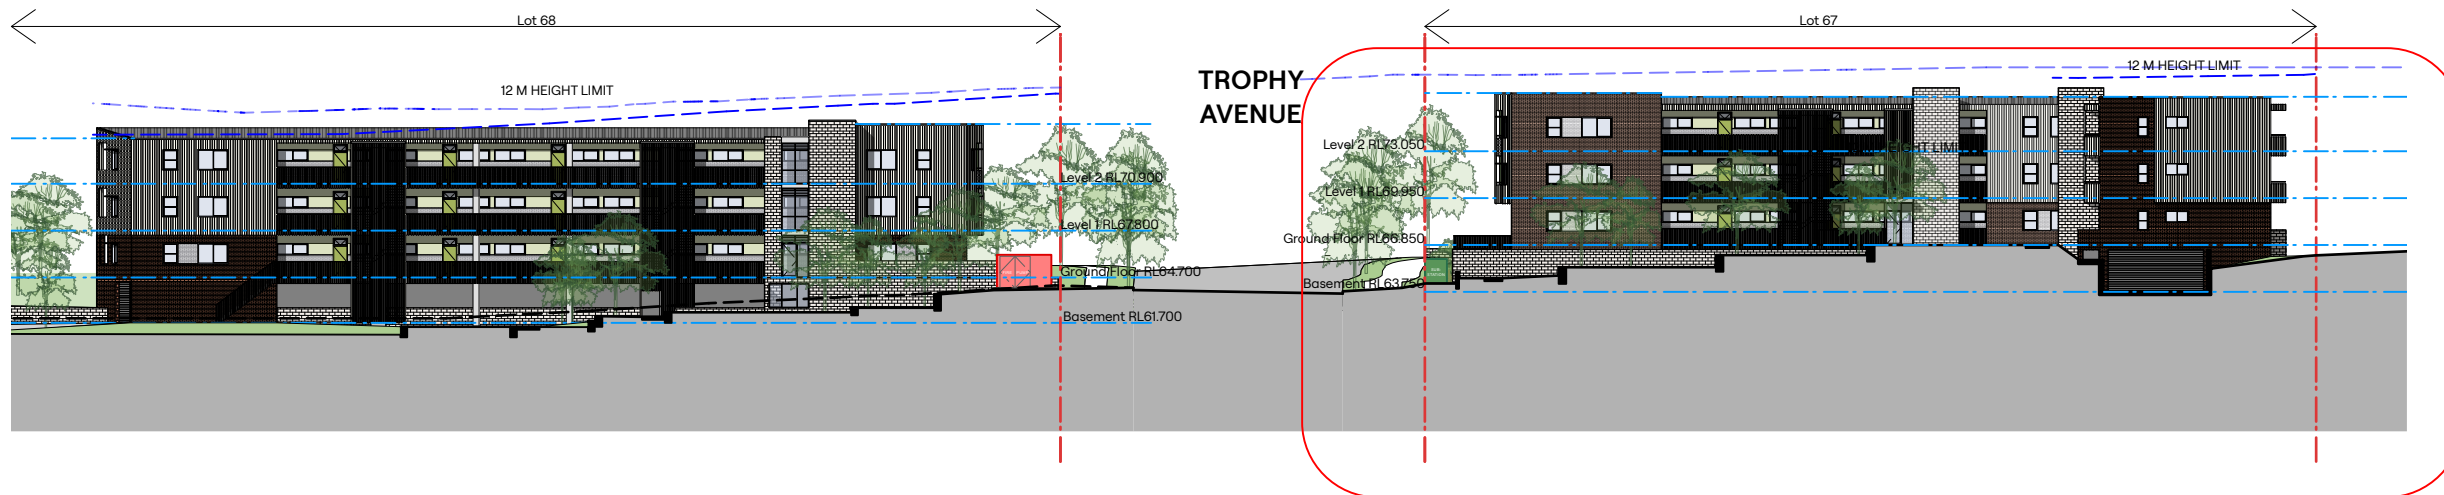

Note:
Refer to drawings A6.01 and
A6.02 for external finishes


1 Courtyard Southern Elevation - Lot 67 and 68
Scale: 1:500

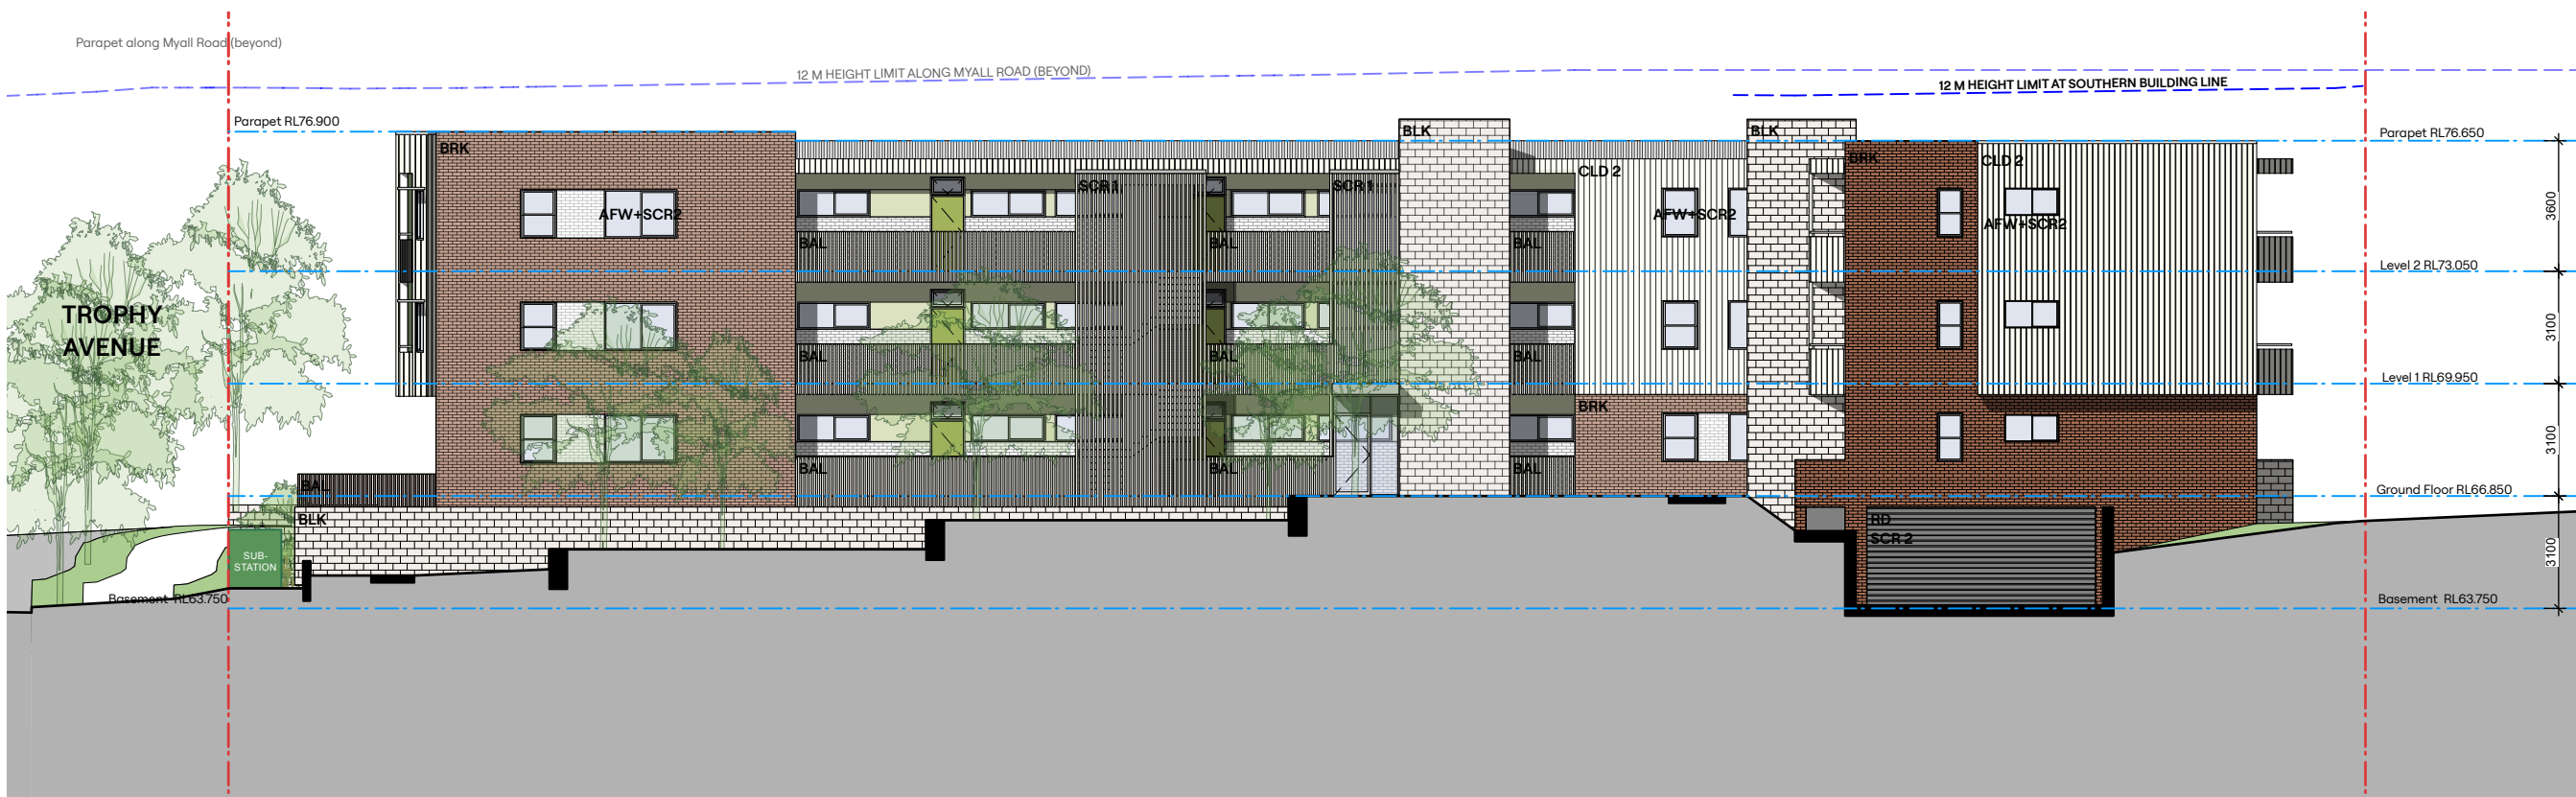

2 Courtyard Southern Elevation - Lot 67
Scale: 1:200


REF DOCUMENTATION DRAFT 17/10/2025

ARCHITECT Hill Thalys Architecture + Urban Projects <small>Godigal Landa Level 4, 15 Foster Street Surrey Hills, NSW 2010 Australia P 02 9271 6276 E admin@hillthalys.com.au www.hillthalys.com.au © 2025 Hill Thalys Nominated Architects Philly Thalys #6780 Sarah Hill #5285</small>	REV	DATE	AMENDMENT	Materials Symbol Legend AFW Aluminium Framed Glazing. BAL Metal balustrade. BLK Designer concrete block. BRK Face brick. CLD 1 Panelled cladding (NCC Type A constr.). CLD 2 Corrugated Metal Cladding, Profile 1. CLD 3 Corrugated Metal Cladding, Profile 2. H Metal Hood. LA Landscape to Landscape Architect details. LV Metal louvers MG Metal Entry Gate. MF Metal Fence. MRS Metal Roof Sheet + maintenance anchor points RD Metal Roller door. SCR 1 Vertical metal blade screen. SCR 2 Ember proof metal mesh.	PROJECT	DRAWING TITLE			
	PA	12/8/2025	Issue for DRP		Garden Suburb Affordable Housing	Elevations			
	PA	29/8/2025	Consultant Update		Lot 67 & Lot 68 Myall Road Hillsborough	JOB NO	SHEET	SCALE	DRAWING NO.
	PC	10/9/2025	Consultant Update		CLIENT	25.16	ISO A3	1:1	A2.23
PD	17/10/2025	REF Documentation Draft	Landcom	DRAWN	CHECKED	PLOT DATE	REVISION		
				BS	BS	17/10/2025	PD		

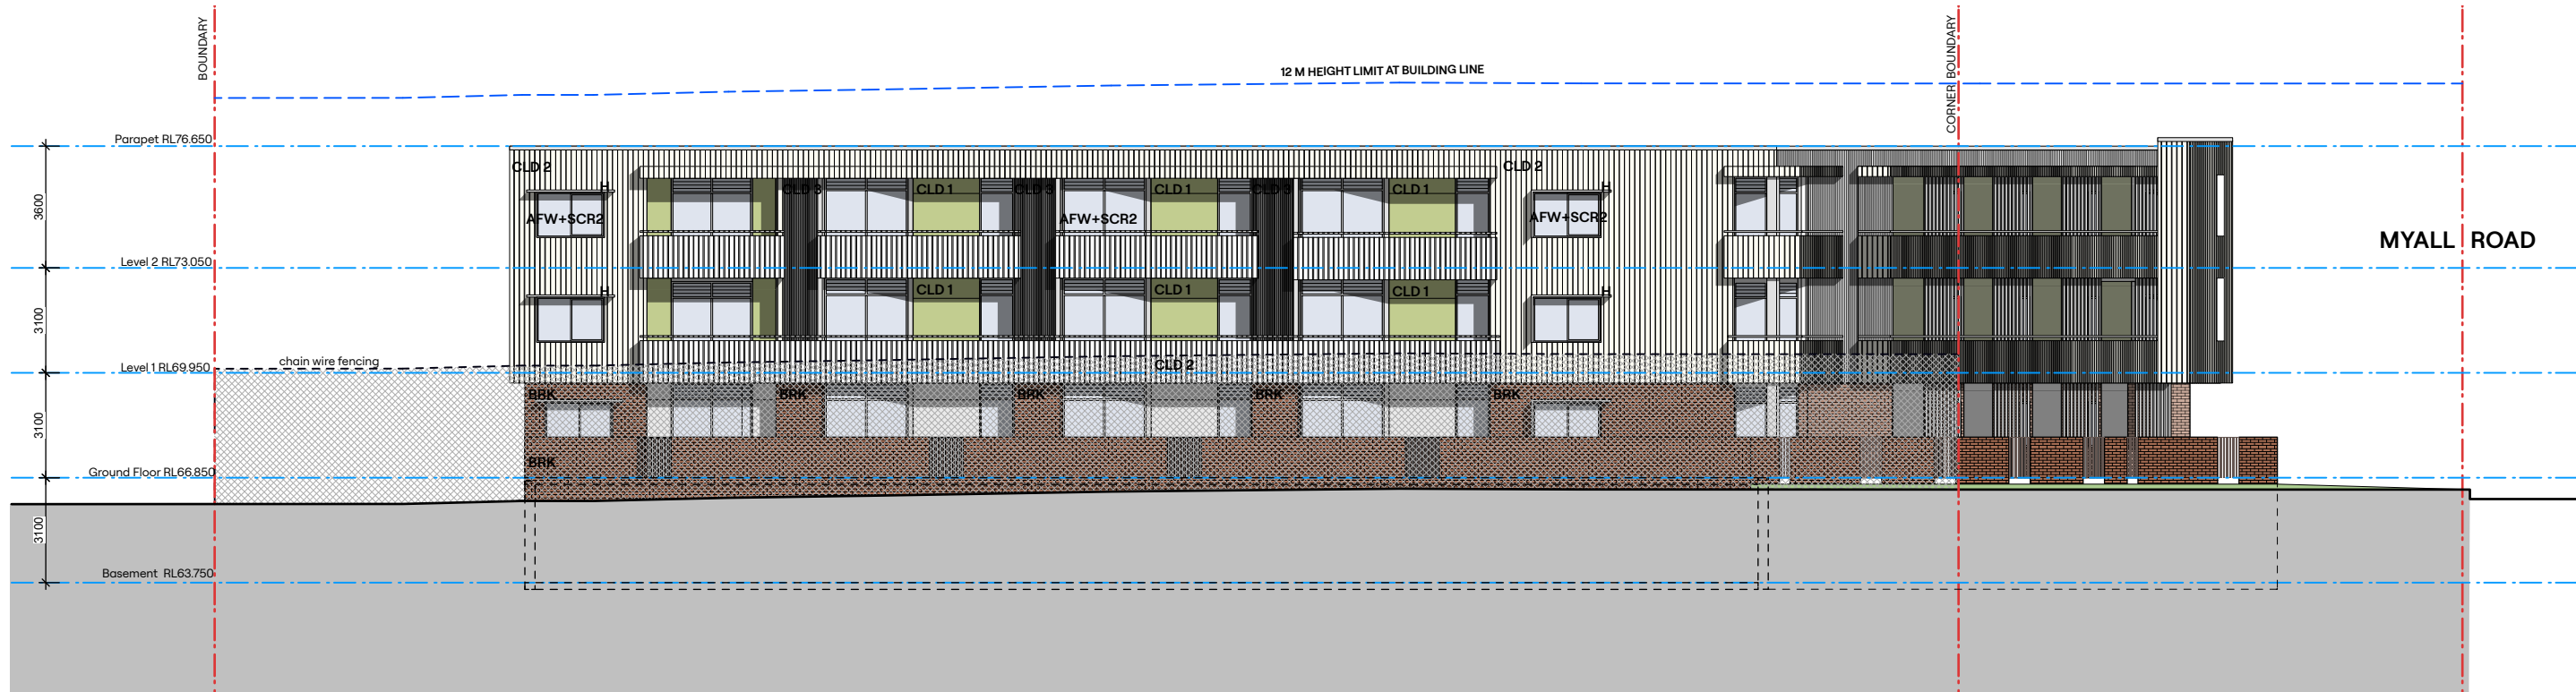

1 East Elevation from Lance York Oval - Lot 67
Scale: 1:200


Note:
Refer to drawings A6.01 and
A6.02 for external finishes

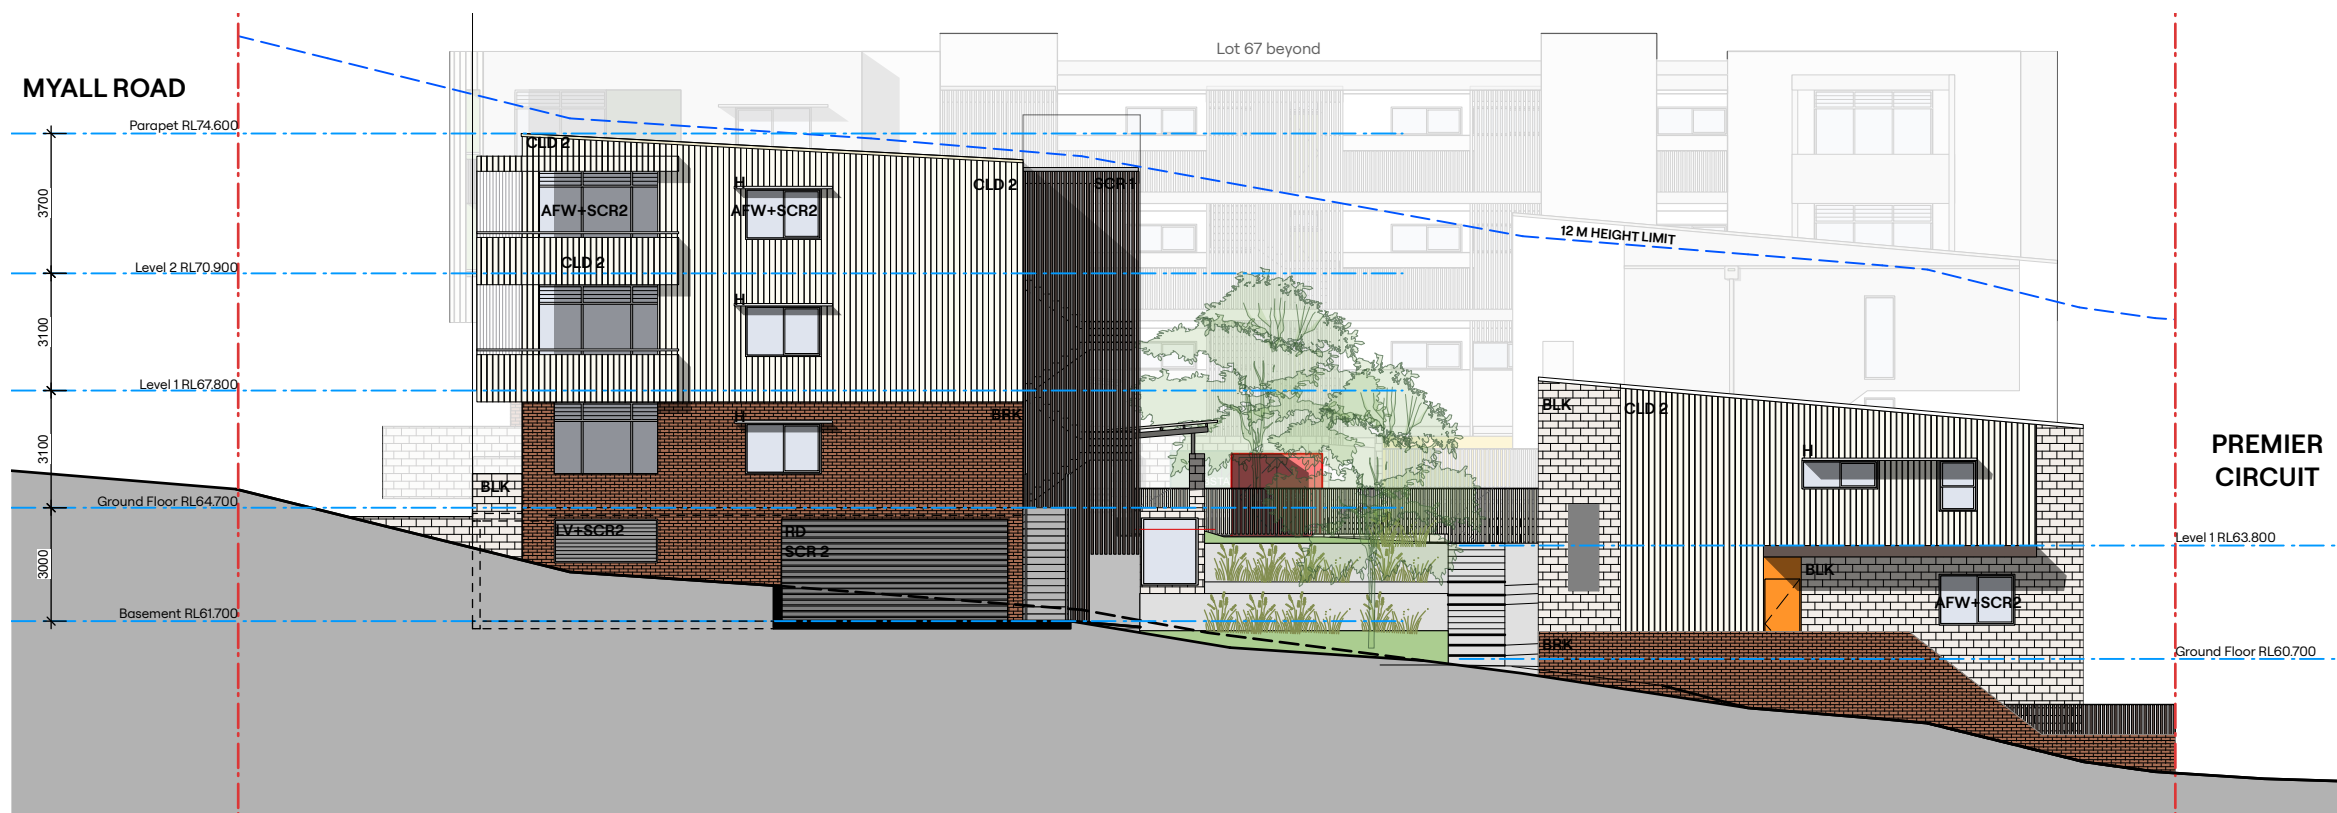


2 West Elevation - Lot 68
Scale: 1:200

REF DOCUMENTATION DRAFT 17/10/2025

ARCHITECT Hill Thalys Architecture + Urban Projects <small>Godgil Lends Level 4, 15 Foster Street Sunny Hills NSW 2010 Australia t 02 9211 6276 e admin@hillthalys.com.au www.hillthalys.com.au Nominated Architects Philly Thalys #1780 Sarah Hill #1285</small>	REV PA PA PC PD	DATE 12/8/2025 29/8/2025 10/9/2025 17/10/2025	AMENDMENT Issue for DRP Consultant Update Consultant Update REF Documentation Draft	Materials Symbol Legend AFW Aluminium Framed Glazing. BAL Metal balustrade. BLK Designer concrete block. BRK Face brick. CLD 1 Panelled cladding (NCC Type A constr.). CLD 2 Corrugated Metal Cladding, Profile 1. CLD 3 Corrugated Metal Cladding, Profile 2. H Metal Hood. LA Landscape to Landscape Architect details. LV Metal louvers MG Metal Entry Gate. MF Metal Fence. MRS Metal Roof Sheet + maintenance anchor points RD Metal Roller door. SCR 1 Vertical metal blade screen. SCR 2 Ember proof metal mesh.	PROJECT Garden Suburb Affordable Housing Lot 67 & Lot 68 Myall Road Hillsborough CLIENT Landcom	DRAWING TITLE Elevations <table border="1"> <tr> <td>JOB NO</td> <td>SHEET</td> <td>SCALE</td> <td>DRAWING NO.</td> </tr> <tr> <td>25.16</td> <td>ISO A3</td> <td>1:1</td> <td>A2.24</td> </tr> <tr> <td>DRAWN</td> <td>CHECKED</td> <td>PLOT DATE</td> <td>REVISION</td> </tr> <tr> <td>BS</td> <td>BS</td> <td>17/10/2025</td> <td>PD</td> </tr> </table>	JOB NO	SHEET	SCALE	DRAWING NO.	25.16	ISO A3	1:1	A2.24	DRAWN	CHECKED	PLOT DATE	REVISION	BS	BS	17/10/2025	PD
	JOB NO	SHEET	SCALE	DRAWING NO.																		
25.16	ISO A3	1:1	A2.24																			
DRAWN	CHECKED	PLOT DATE	REVISION																			
BS	BS	17/10/2025	PD																			
<small>Use figured dimensions only, do not scale from drawings. - Conform with the National Construction Code of Australia (NCC). - Conform with the applicable Australian Standards. - Conform with Local Authority rules and regulations. © Copyright in all documents and drawings prepared by Hill Thalys in any work executed from these documents and drawings shall remain the property of Hill Thalys or an creation vest in Hill Thalys.</small>																						

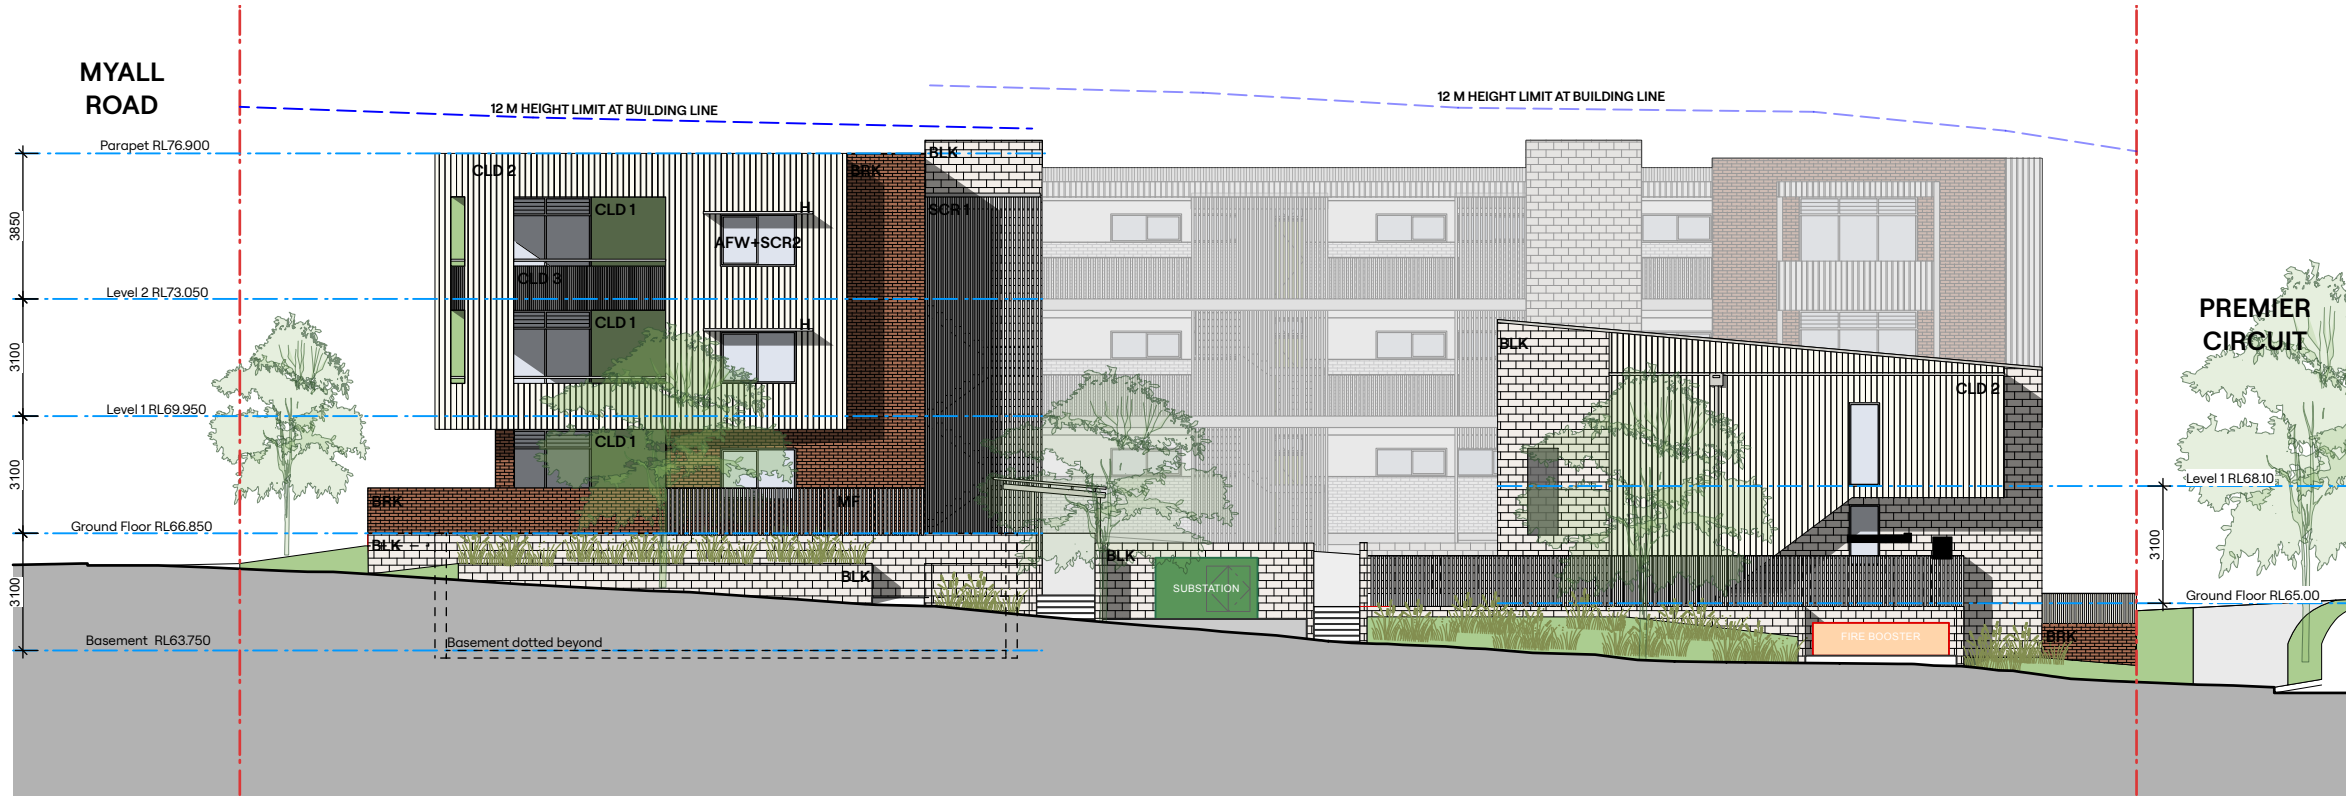

1 Trophy Avenue Elevation - Lot 67
Scale: 1:200

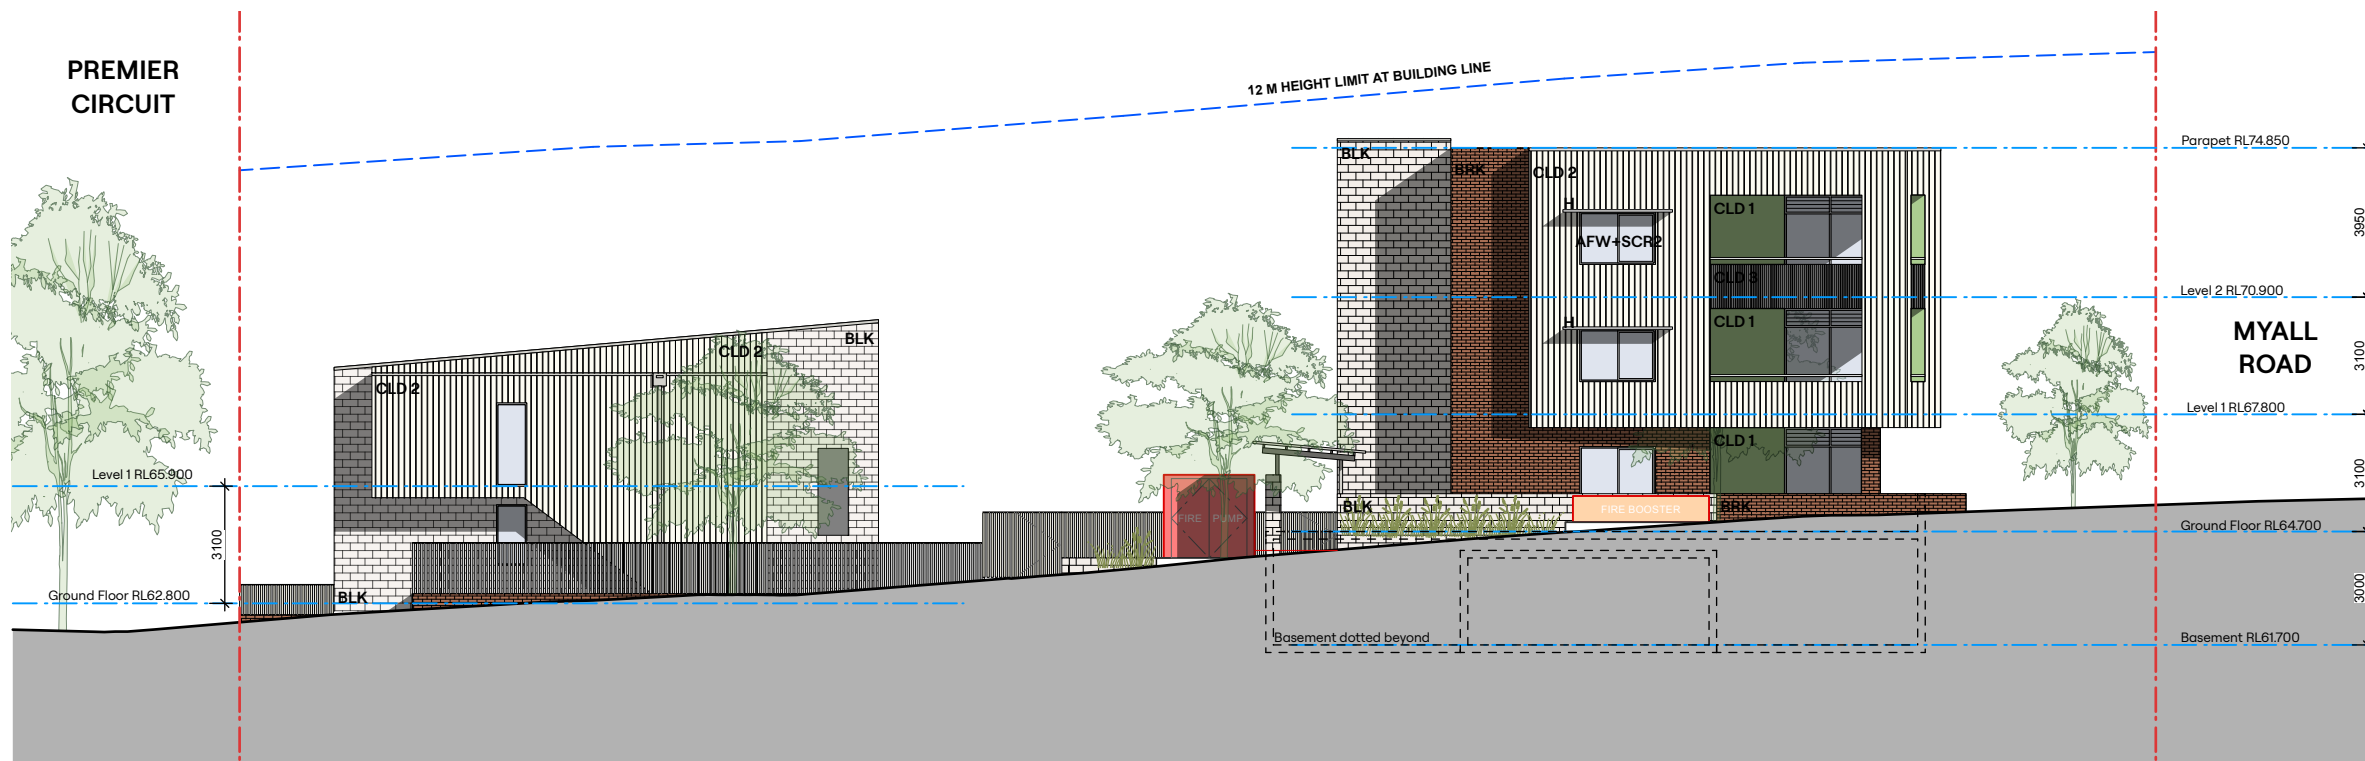


2 Trophy Avenue Elevation - Lot 68
Scale: 1:200

Note:
Refer to drawings A6.01 and
A6.02 for external finishes

REF DOCUMENTATION DRAFT 17/10/2025

ARCHITECT Hill Thalys Architecture + Urban Projects <small>Godigal Lends Level 4, 15 Foster Street Sunny Hills NSW 2109 Australia P 02 9211 6276 E admin@hillthalys.com.au www.hillthalys.com.au Nominated Architects Phyllis Thalys #1780 Sarah Hill #1285</small>	REV	DATE	AMENDMENT	Materials Symbol Legend AFW Aluminium Framed Glazing. BAL Metal balustrade. BLK Designer concrete block. BRK Face brick. CLD 1 Panelled cladding (NCC Type A constr.). CLD 2 Corrugated Metal Cladding, Profile 1. CLD 3 Corrugated Metal Cladding, Profile 2. H Metal Hood. LA Landscape to Landscape Architect details. LV Metal louvers MG Metal Entry Gate. MF Metal Fence. MRS Metal Roof Sheet + maintenance anchor points RD Metal Roller door. SCR 1 Vertical metal blade screen. SCR 2 Ember proof metal mesh.	PROJECT	DRAWING TITLE			
	PA	12/8/2025	Issue for DRP		Garden Suburb Affordable Housing	Elevations			
	PA	29/8/2025	Consultant Update		Lot 67 & Lot 68 Myall Road Hillsborough	JOB NO	SHEET	SCALE	DRAWING NO.
	PC	10/9/2025	Consultant Update		CLIENT	25.16	ISO A3	1:1	A2.25
	PD	17/10/2025	REF Documentation Draft		Landcom	DRAWN	CHECKED	PLOT DATE	REVISION
				BS	BS	17/10/2025	PD		

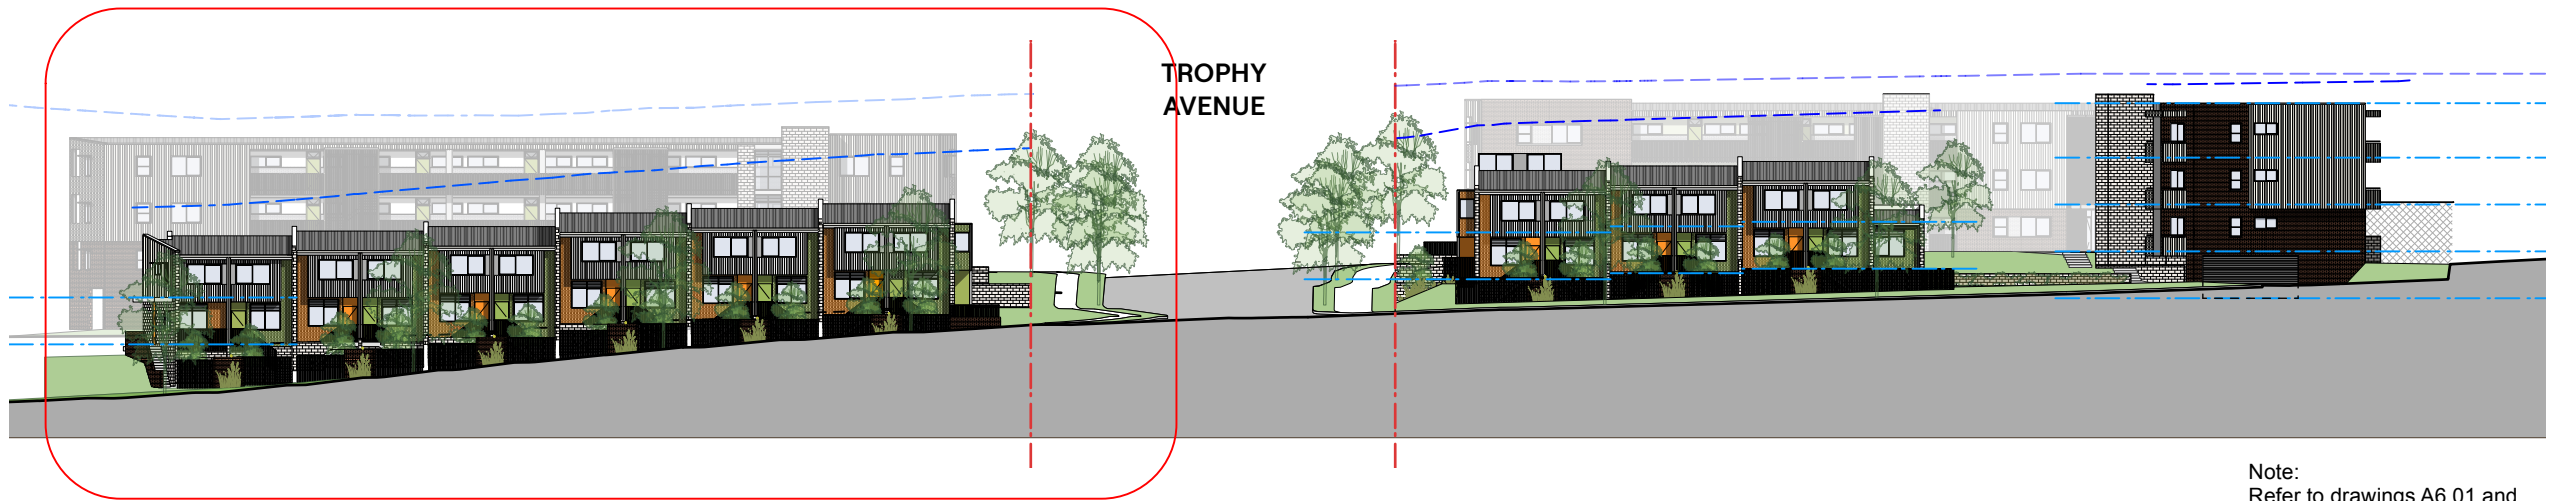


1 Premier Circuit Elevation - Lot 67 and 68
Scale: 1:500



2 Premier Circuit Elevation - Lot 68
Scale: 1:200


REF DOCUMENTATION DRAFT 17/10/2025

ARCHITECT Hill Thalys Architecture + Urban Projects <small>Godigal Lends Level 4, 15 Foster Street Surry Hills NSW 2010 Australia P 02 9211 6276 E admin@hillthalys.com.au www.hillthalys.com.au Nominated Architects Phyllis Thalys #6780 Sarah Hill #5285</small>	<table border="1"> <tr> <th>REV</th> <th>DATE</th> <th>AMENDMENT</th> </tr> <tr> <td>PA</td> <td>12/8/2025</td> <td>Issue for DRP</td> </tr> <tr> <td>PA</td> <td>29/8/2025</td> <td>Consultant Update</td> </tr> <tr> <td>PC</td> <td>10/9/2025</td> <td>Consultant Update</td> </tr> <tr> <td>PD</td> <td>17/10/2025</td> <td>REF Documentation Draft</td> </tr> </table>	REV	DATE	AMENDMENT	PA	12/8/2025	Issue for DRP	PA	29/8/2025	Consultant Update	PC	10/9/2025	Consultant Update	PD	17/10/2025	REF Documentation Draft	Materials Symbol Legend AFW Aluminium Framed Glazing. BAL Metal balustrade. BLK Designer concrete block. BRK Face brick. CLD 1 Panelled cladding (NCC Type A constr.). CLD 2 Corrugated Metal Cladding, Profile 1. CLD 3 Corrugated Metal Cladding, Profile 2. H Metal Hood. LA Landscape to Landscape Architect details. LV Metal louvers. MG Metal Entry Gate. MF Metal Fence. MRS Metal Roof Sheet + maintenance anchor points RD Metal Roller door. SCR 1 Vertical metal blade screen. SCR 2 Ember proof metal mesh.	PROJECT Garden Suburb Affordable Housing Lot 67 & Lot 68 Myall Road Hillsborough CLIENT Landcom	DRAWING TITLE Elevations			
		REV	DATE	AMENDMENT																		
PA	12/8/2025	Issue for DRP																				
PA	29/8/2025	Consultant Update																				
PC	10/9/2025	Consultant Update																				
PD	17/10/2025	REF Documentation Draft																				
<small>Use figured dimensions only, do not scale from drawings. - Conform with the National Construction Code of Australia (NCC). - Conform with the applicable Australian Standards. - Conform with Local Authority rules and regulations. © Copyright in all documents and drawings prepared by Hill Thalys in any work executed from these documents and drawings shall remain the property of Hill Thalys or an creation vest in Hill Thalys.</small>	<table border="1"> <tr> <th>JOB NO</th> <th>SHEET</th> <th>SCALE</th> <th>DRAWING NO.</th> </tr> <tr> <td>25.16</td> <td>ISO A3</td> <td>1:1</td> <td>A2.26</td> </tr> <tr> <th>DRAWN</th> <th>CHECKED</th> <th>PLOT DATE</th> <th>REVISION</th> </tr> <tr> <td>BS</td> <td>BS</td> <td>17/10/2025</td> <td>PD</td> </tr> </table>	JOB NO	SHEET	SCALE	DRAWING NO.	25.16	ISO A3	1:1	A2.26	DRAWN	CHECKED	PLOT DATE	REVISION	BS	BS	17/10/2025	PD					
JOB NO	SHEET	SCALE	DRAWING NO.																			
25.16	ISO A3	1:1	A2.26																			
DRAWN	CHECKED	PLOT DATE	REVISION																			
BS	BS	17/10/2025	PD																			

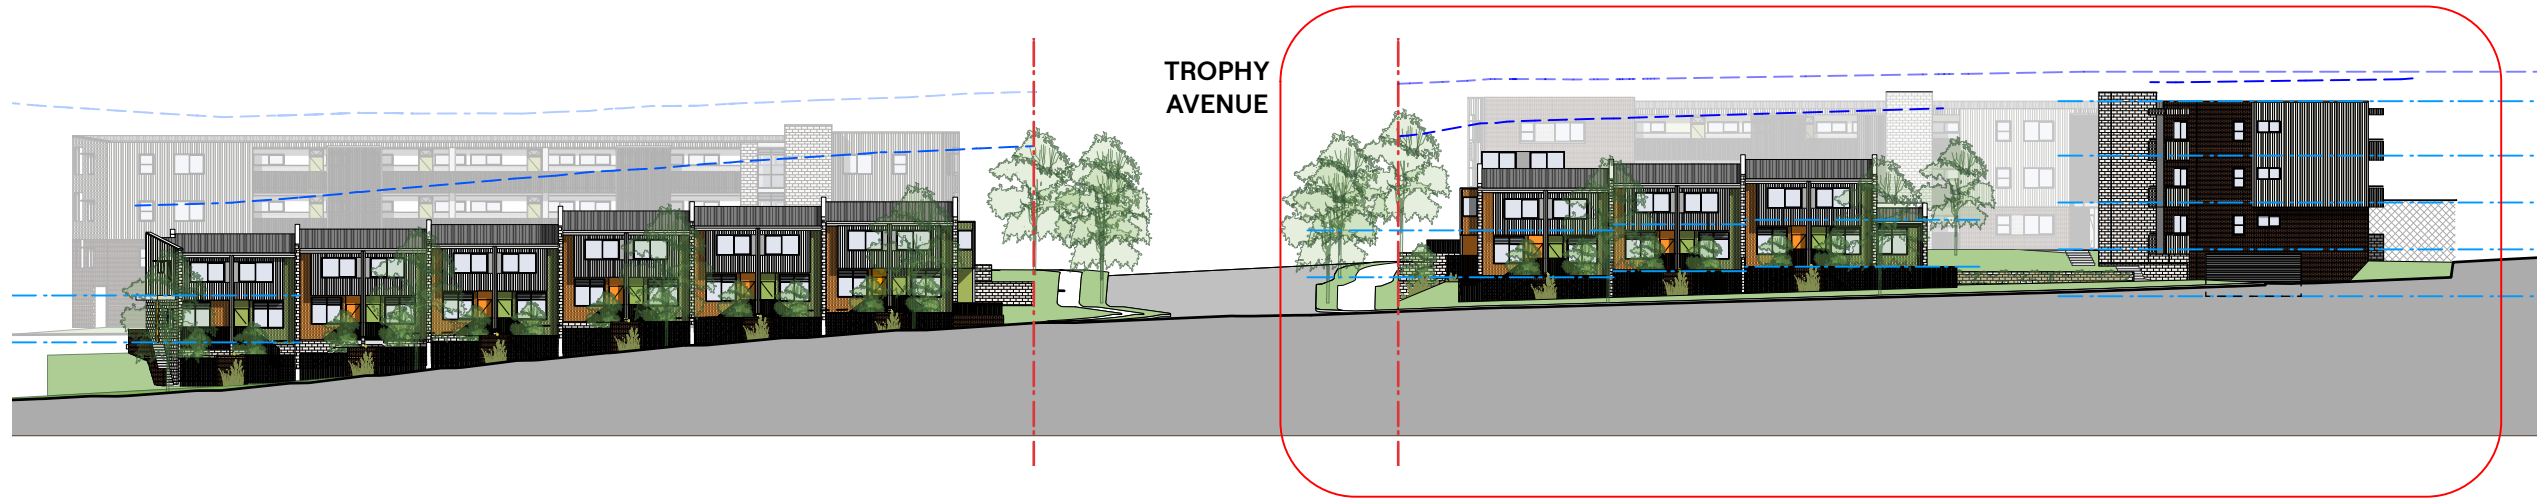

1 Premier Circuit Elevation - Lot 67 and 68
Scale: 1:500


Note:
Refer to drawings A6.01 and
A6.02 for external finishes

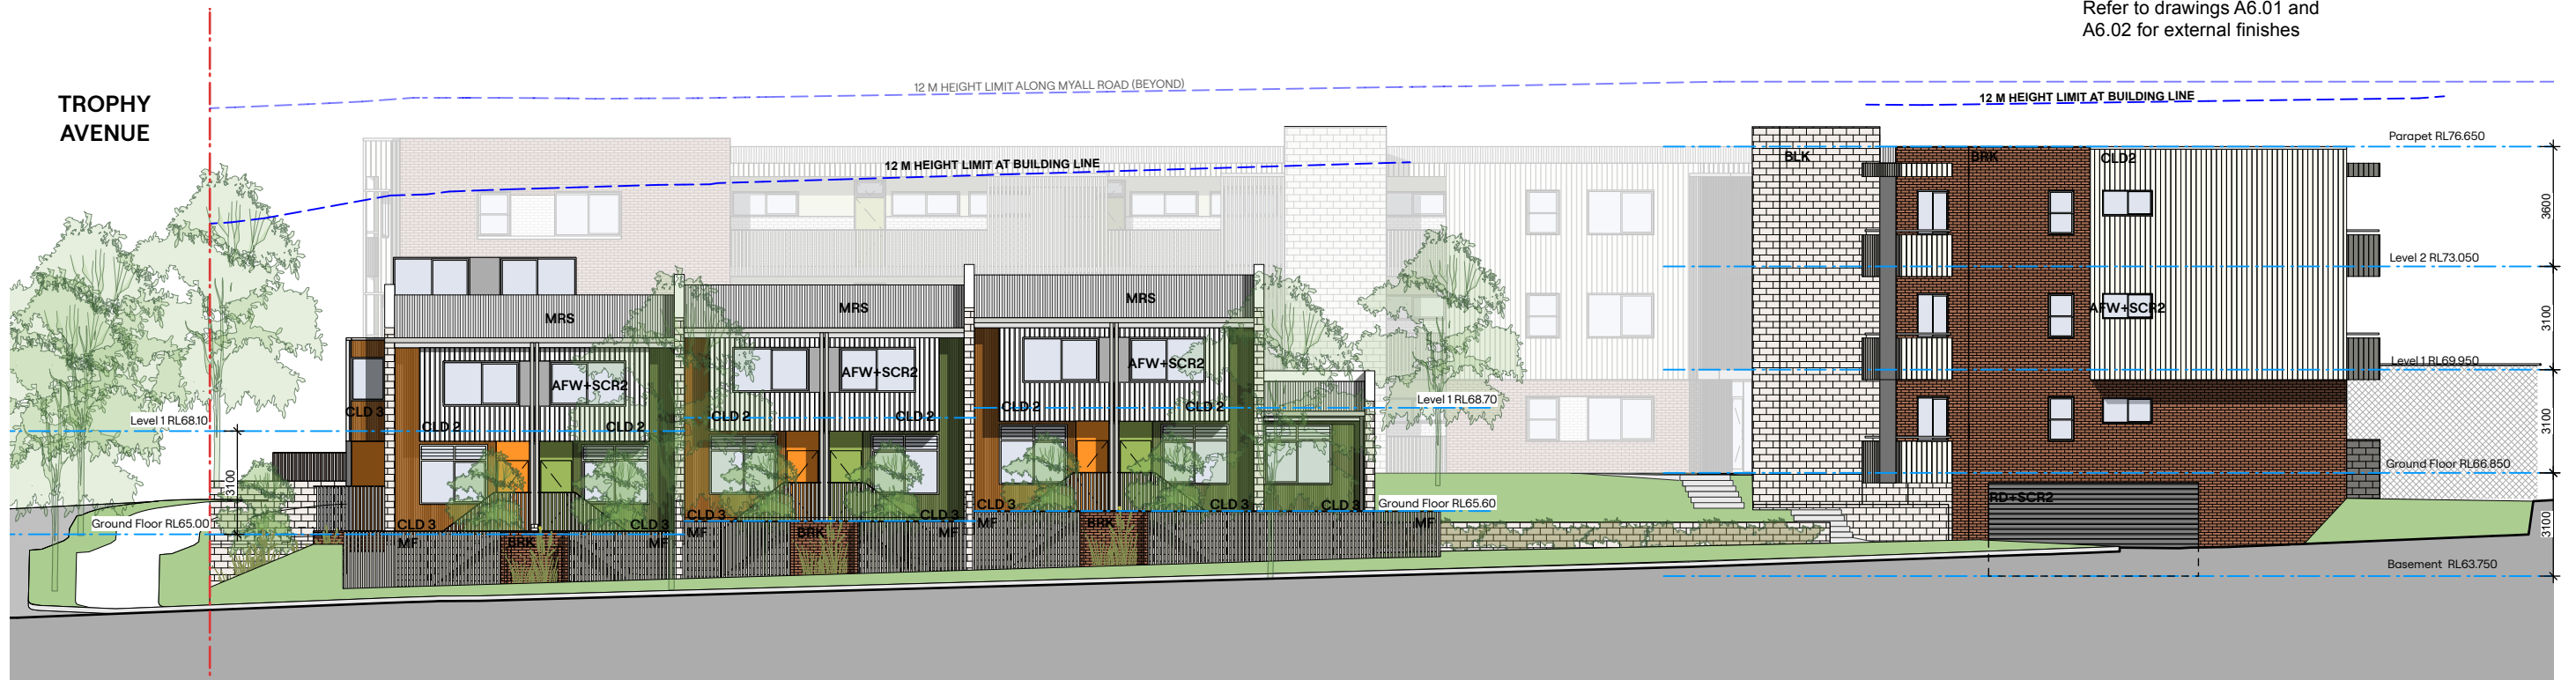


2 Premier Circuit Elevation - Lot 67
Scale: 1:200

REF DOCUMENTATION DRAFT 17/10/2025

ARCHITECT Hill Thalys Architecture + Urban Projects <small>Godigal Lends Level 4, 15 Foster Street Sunny Hills NSW 2109 Australia P 02 9211 6276 E admin@hillthalys.com.au www.hillthalys.com.au Nominated Architects Phyllis Thalys #6780 Sarah Hill #5285</small>	REV	DATE	AMENDMENT	Materials Symbol Legend AFW Aluminium Framed Glazing. BAL Metal balustrade. BLK Designer concrete block. BRK Face brick. CLD 1 Panelled cladding (NCC Type A constr.). CLD 2 Corrugated Metal Cladding, Profile 1. CLD 3 Corrugated Metal Cladding, Profile 2. H Metal Hood. LA Landscape to Landscape Architect details. LV Metal louvers MG Metal Entry Gate. MF Metal Fence. MRS Metal Roof Sheet + maintenance anchor points RD Metal Roller door. SCR 1 Vertical metal blade screen. SCR 2 Ember proof metal mesh.	PROJECT	DRAWING TITLE			
	PA	12/8/2025	Issue for DRP		Garden Suburb Affordable Housing	Elevations			
	PA	29/8/2025	Consultant Update		Lot 67 & Lot 68 Myall Road Hillsborough	JOB NO	SHEET	SCALE	DRAWING NO.
	PC	10/9/2025	Consultant Update			25.16	ISO A3	1:1	A2.27
PD	17/10/2025	REF Documentation Draft		CLIENT	CHECKED	PLOT DATE	REVISION		
				Landcom	BS	17/10/2025	PD		

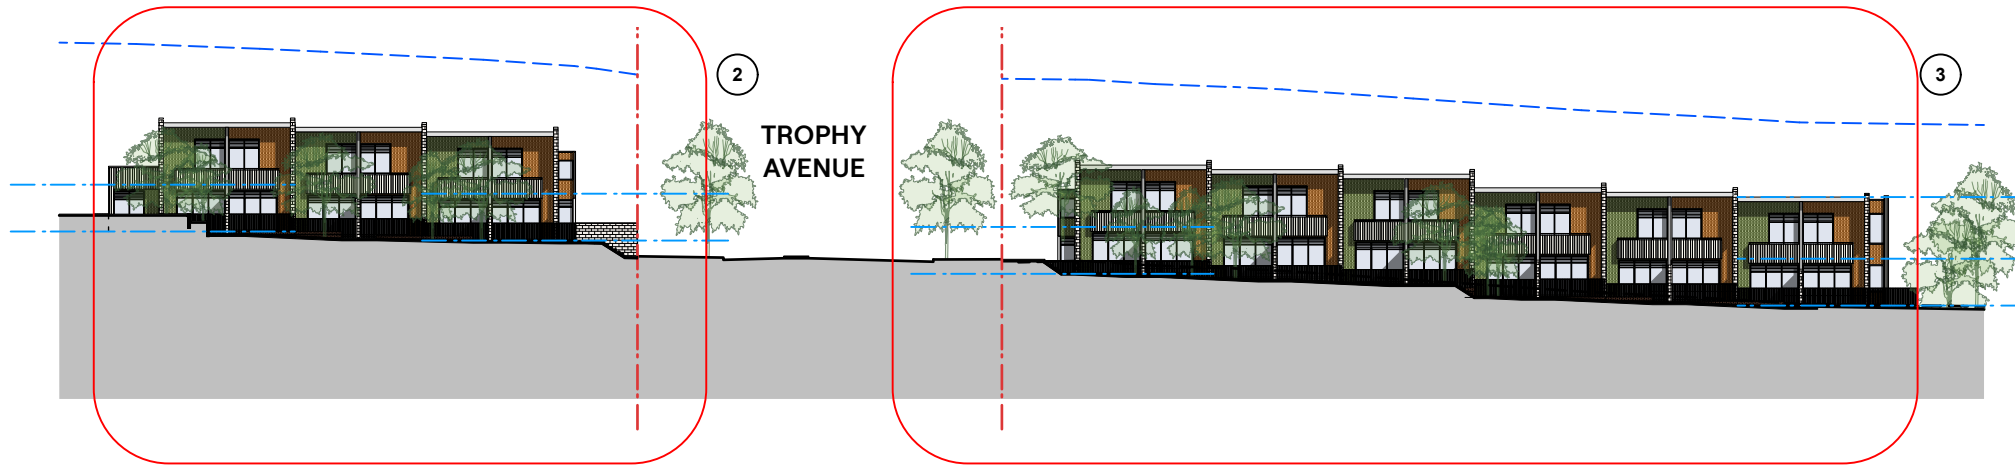

1 North Elevation Terraces - Lot 67 and 68
Scale: 1:500

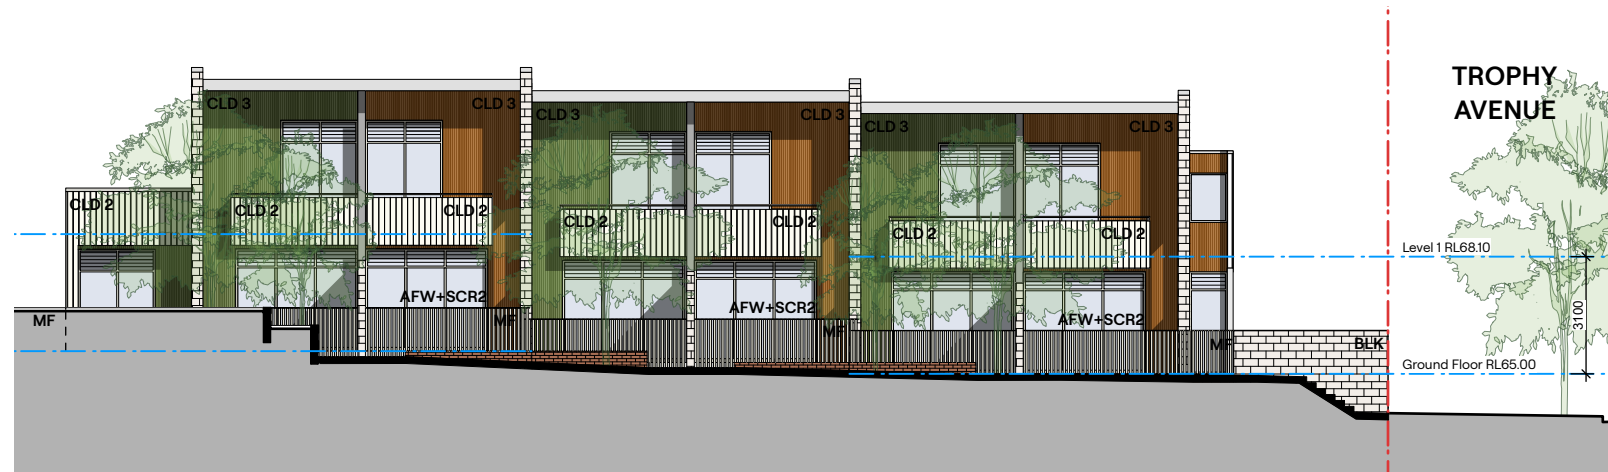


2 North Elevation Terraces - Lot 67
Scale: 1:200




3 North Elevation Terraces - Lot 68
Scale: 1:200

REF DOCUMENTATION DRAFT 17/10/2025

ARCHITECT Hill Thalys Architecture + Urban Projects <small>Godigal Lenda Level 4, 15 Foster Street Surry Hills NSW 2010 Australia P 02 9211 6276 E admin@hillthalys.com.au www.hillthalys.com.au Nominated Architects Phyllis Thalys #15780 Sarah Hill #1285</small>	REV	DATE	AMENDMENT	Materials Symbol Legend AFW Aluminium Framed Glazing. BAL Metal balustrade. BLK Designer concrete block. BRK Face brick. CLD 1 Panelled cladding (NCC Type A constr.). CLD 2 Corrugated Metal Cladding, Profile 1. CLD 3 Corrugated Metal Cladding, Profile 2. H Metal Hood. LA Landscape to Landscape Architect details. LV Metal louvers MG Metal Entry Gate. MF Metal Fence. MRS Metal Roof Sheet + maintenance anchor points RD Metal Roller door. SCR 1 Vertical metal blade screen. SCR 2 Ember proof metal mesh.	PROJECT	DRAWING TITLE			
	PA	12/8/2025	Issue for DRP		Garden Suburb Affordable Housing	Elevations			
	PA	29/8/2025	Consultant Update		Lot 67 & Lot 68 Myall Road Hillsborough	JOB NO	SHEET	SCALE	DRAWING NO.
	PC	10/9/2025	Consultant Update			25.16	ISO A3	1:1	A2.28
PD	17/10/2025	REF Documentation Draft		CLIENT	CHECKED	PLOT DATE	REVISION		
				Landcom	BS	17/10/2025	PD		

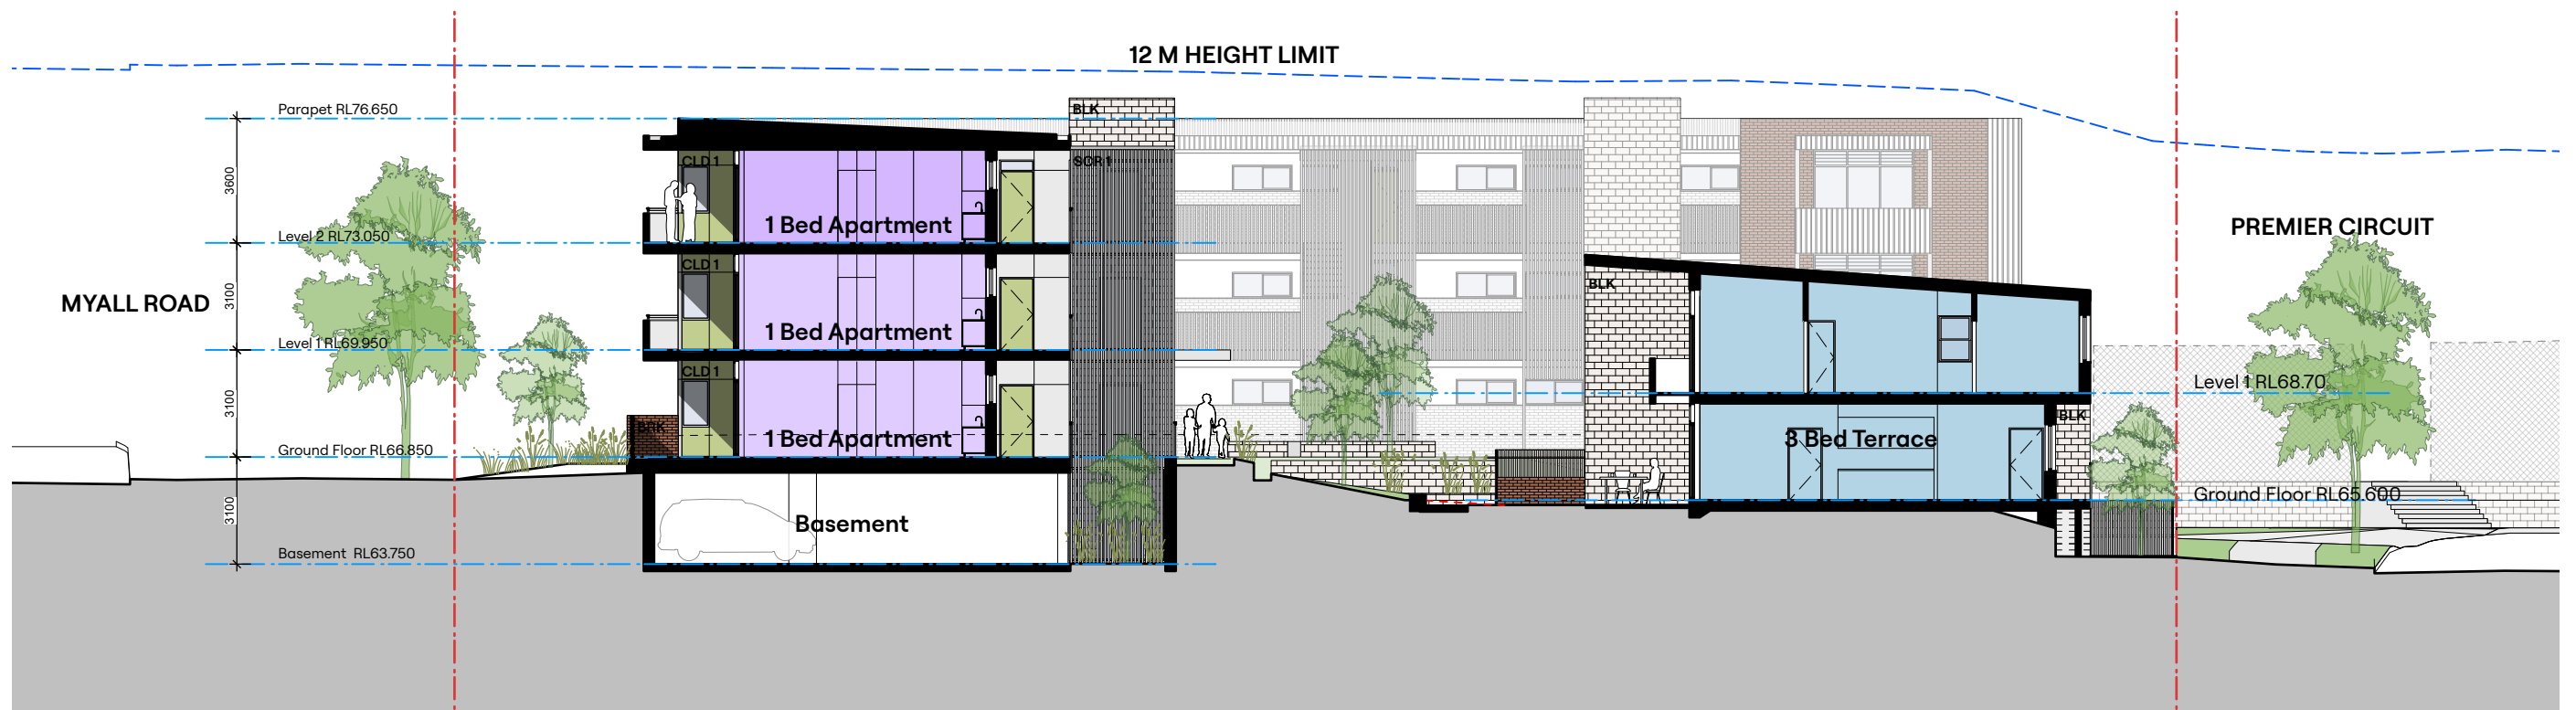

1 Section Through Lot 67 Looking East
Scale: 1:200

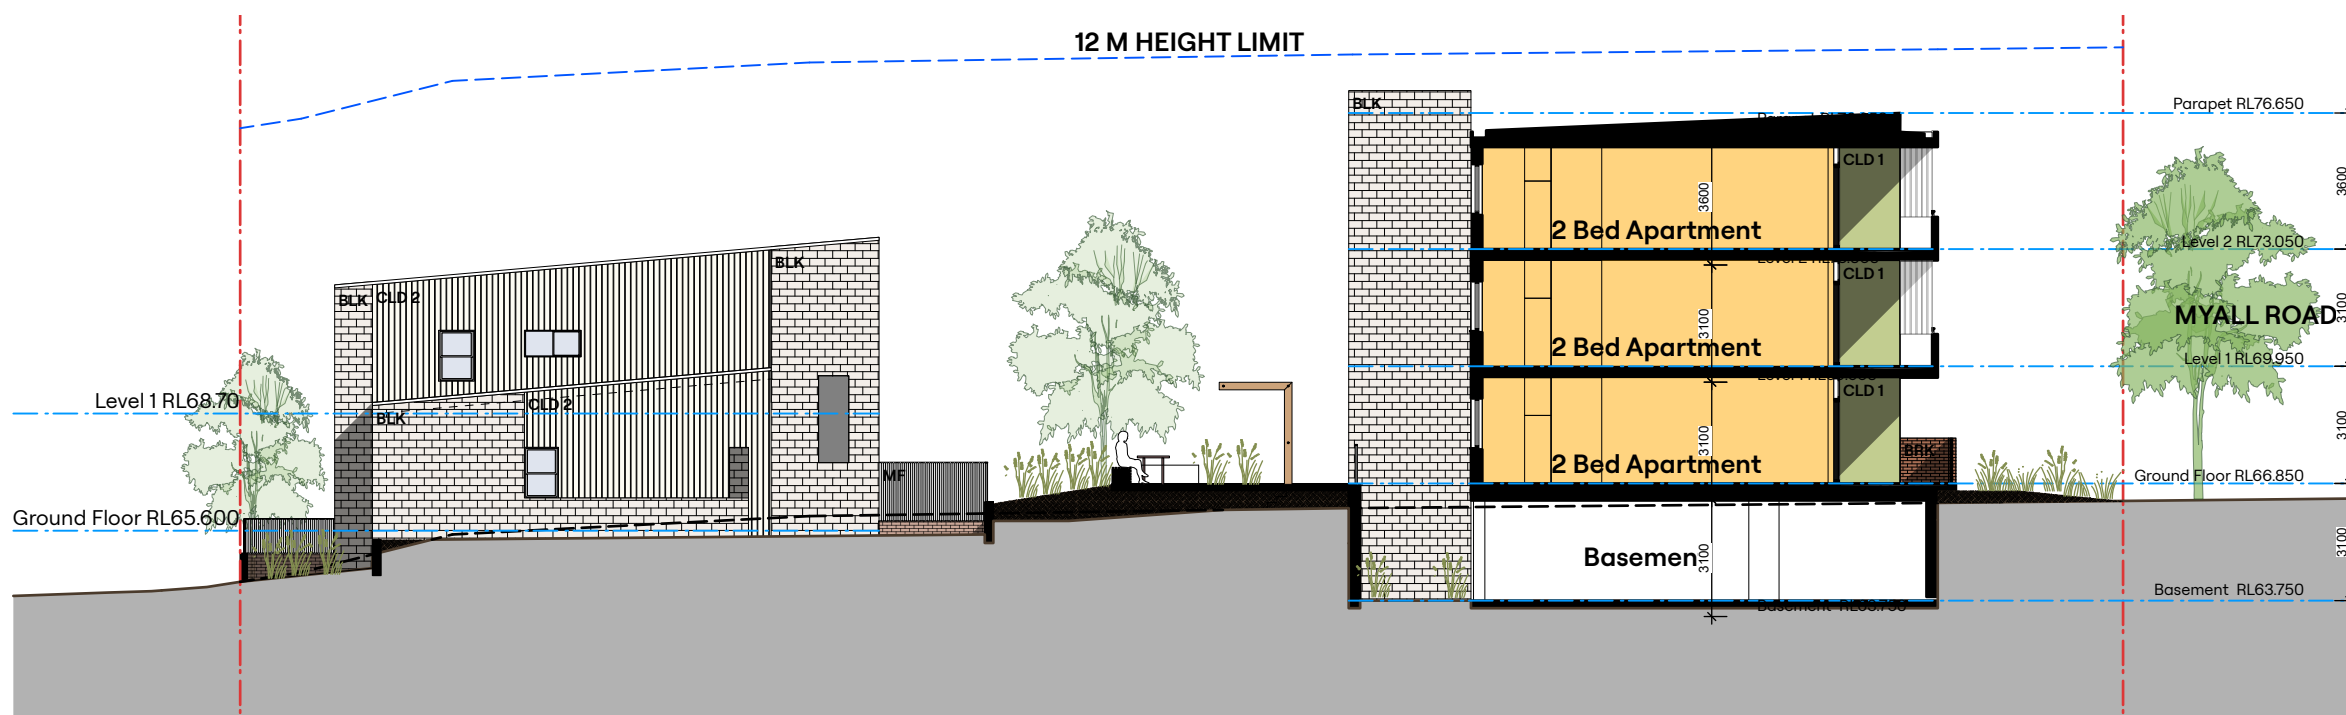

2 Section/Elevation Through Lot 67 Looking West
Scale: 1:200

REF DOCUMENTATION DRAFT 17/10/2025

ARCHITECT Hill Thalys Architecture + Urban Projects <small>Godigal Lands Level 4, 15 Foster Street Surry Hills NSW 2010 Australia T 02 9211 6276 E admin@hillthalys.com.au www.hillthalys.com.au Hill Thalys #5780 Sarah Hill #5285</small>	REV	DATE	AMENDMENT	Materials Symbol Legend AFW Aluminium Framed Glazing. BAL Metal balustrade. BLK Designer concrete block. BRK Face brick. CLD 1 Panelled cladding (NCC Type A constr.). CLD 2 Corrugated Metal Cladding, Profile 1. CLD 3 Corrugated Metal Cladding, Profile 2. H Metal Hood. LA Landscape to Landscape Architect details. LV Metal louvers MG Metal Entry Gate. MF Metal Fence. MRS Metal Roof Sheet + maintenance anchor points RD Metal Roller door. SCR 1 Vertical metal blade screen. SCR 2 Ember proof metal mesh.	PROJECT	DRAWING TITLE		
	PA	12/8/2025	Issue for DRP		Garden Suburb Affordable Housing	Sections		
PA	29/8/2025	Consultant Update		Lot 67 & Lot 68 Myall Road Hillsborough	JOB NO	SHEET	SCALE	DRAWING NO.
PC	10/9/2025	Consultant Update			25.16	ISO A3	1:1	A2.30
PD	17/10/2025	REF Documentation Draft		CLIENT	DRAWN	CHECKED	PLOT DATE	REVISION
				Landcom	BS	BS	17/10/2025	PD



1 Mid Winter Solar Study (June 0900)
Scale: 1:1000



2 Mid Winter Solar Study (June 1000)
Scale: 1:1000



3 Mid Winter Solar Study (June 1100)
Scale: 1:1000



4 Mid Winter Solar Study (June 1200)
Scale: 1:1000

REF DESIGN DEVELOPMENT [29/08/2025]

ARCHITECT Hill Thalys Architecture + Urban Projects <small>Godgil Lends Level 4, 15 Foster Street Surry Hills NSW 2010 Australia t 02 9211 6276 e admin@hillthalys.com.au www.hillthalys.com.au Nominated Architects Philly Thalys #6780 Sarah Hill #5285</small>	REV PA PB PC	DATE 12/8/2025 29/8/2025 10/9/2025	AMENDMENT PA PB Preliminary issue for coordination		PROJECT Garden Suburb Affordable Housing Lot 67 & Lot 68 Myall Road Hillsborough	DRAWING TITLE Solar Access Mid Winter			
						JOB NO 25.16 CLIENT Landcom	SHEET ISO A3 CHECKED PT	SCALE 1:1000 PLOT DATE	DRAWING NO. A 4.01 REVISION PC

- Use figured dimensions only, do not scale from drawings.
- Conform with the National Construction Code of Australia (NCC).
- Conform with the applicable Australian Standards.
- Conform with Local Authority rules and regulations.
© Copyright in all documents and drawings prepared by Hill Thalys
in any work executed from these documents and drawings shall
remain the property of Hill Thalys or on creation vest in Hill Thalys.



1 Mid Winter Solar Study (June 1300)
Scale: 1:1000



2 Mid Winter Solar Study (June 1400)
Scale: 1:1000



3 Mid Winter Solar Study (June 1500)
Scale: 1:1000

REF DESIGN DEVELOPMENT [29/08/2025]

ARCHITECT Hill Thalys Architecture + Urban Projects <small>Godgil Lend Level 4, 15 Foster Street Surry Hills NSW 2010 Australia t 02 9211 6276 e admin@hillthalys.com.au www.hillthalys.com.au Notwithstanding to whom these documents and drawings shall remain the property of Hill Thalys or on creation vest in Hill Thalys.</small>	REV PA PB PC	DATE 12/8/2025 29/8/2025 10/9/2025	AMENDMENT PA PB Preliminary issue for coordination	PROJECT Garden Suburb Affordable Housing Lot 67 & Lot 68 Myall Road Hillsborough	DRAWING TITLE Solar Access Mid Winter			
	CLIENT Landcom	JOB NO 25.16	SHEET ISO A3	SCALE 1:1000	DRAWING NO. A 4.02	DRAWN BS	CHECKED PT	PLOT DATE



1 Mid Winter Solar Study (June 0900)
Scale: 1:1250



4 Mid Winter Solar Study (June 1000)
Scale: 1:1250



2 Mid Winter Solar Study (June 1100)
Scale: 1:1250



3 Mid Winter Solar Study (June 1200)
Scale: 1:1250

REF DESIGN DEVELOPMENT [29/08/2025]

ARCHITECT Hill Thalys Architecture + Urban Projects <small>Godigal Lands Level 4, 15 Foster Street Surry Hills, NSW 2010 Australia P 02 9211 6276 E admin@hillthalys.com.au www.hillthalys.com.au Nominated Architects Phyllis Thalys #6780 Sarah Hill #5285</small>		REV	DATE	AMENDMENT	PROJECT	DRAWING TITLE		
		PA	12/8/2025	PA	Garden Suburb Affordable Housing	Shadow Diagrams Mid Winter		
PB	29/8/2025	PB	Lot 67 & Lot 68 Myall Road Hillsborough	CLIENT	JOB NO	SHEET	SCALE	DRAWING NO.
PC	10/9/2025	PC	Preliminary issue for coordination	Landcom	25.16	ISO A3	1:1250	A 4.03
					DRAWN	CHECKED	PLOT DATE	REVISION
					BS	PT		PC



11 Mid Winter Solar Study (June 1300)
Scale: 1:1250




12 Mid Winter Solar Study (June 1400)
Scale: 1:1250



9 Mid Winter Solar Study (June 1500)
Scale: 1:1250

REF DESIGN DEVELOPMENT [29/08/2025]

ARCHITECT Hill Thalys Architecture + Urban Projects <small>Godgil Lends Level 4, 15 Foster Street Surrey Hills, VIC 3129 Australia T 02 9211 6276 E admin@hillthalys.com.au www.hillthalys.com.au</small> <small>© Copyright in all documents and drawings prepared by Hill Thalys in any work executed from these documents and drawings shall remain the property of Hill Thalys or an creation vest in Hill Thalys.</small>		REV	DATE	AMENDMENT	PROJECT	DRAWING TITLE			
		PA	12/8/2025	PA	Garden Suburb Affordable Housing	Shadow Diagrams Mid Winter			
		PB	29/8/2025	PB	Lot 67 & Lot 68 Myall Road Hillsborough	JOB NO	SHEET	SCALE	DRAWING NO.
		PC	10/9/2025	Preliminary issue for coordination	CLIENT	25.16	ISO A3	1:1250	A 4.04
					Landcom	DRAWN	CHECKED	PLOT DATE	REVISION
						BS	PT		PC

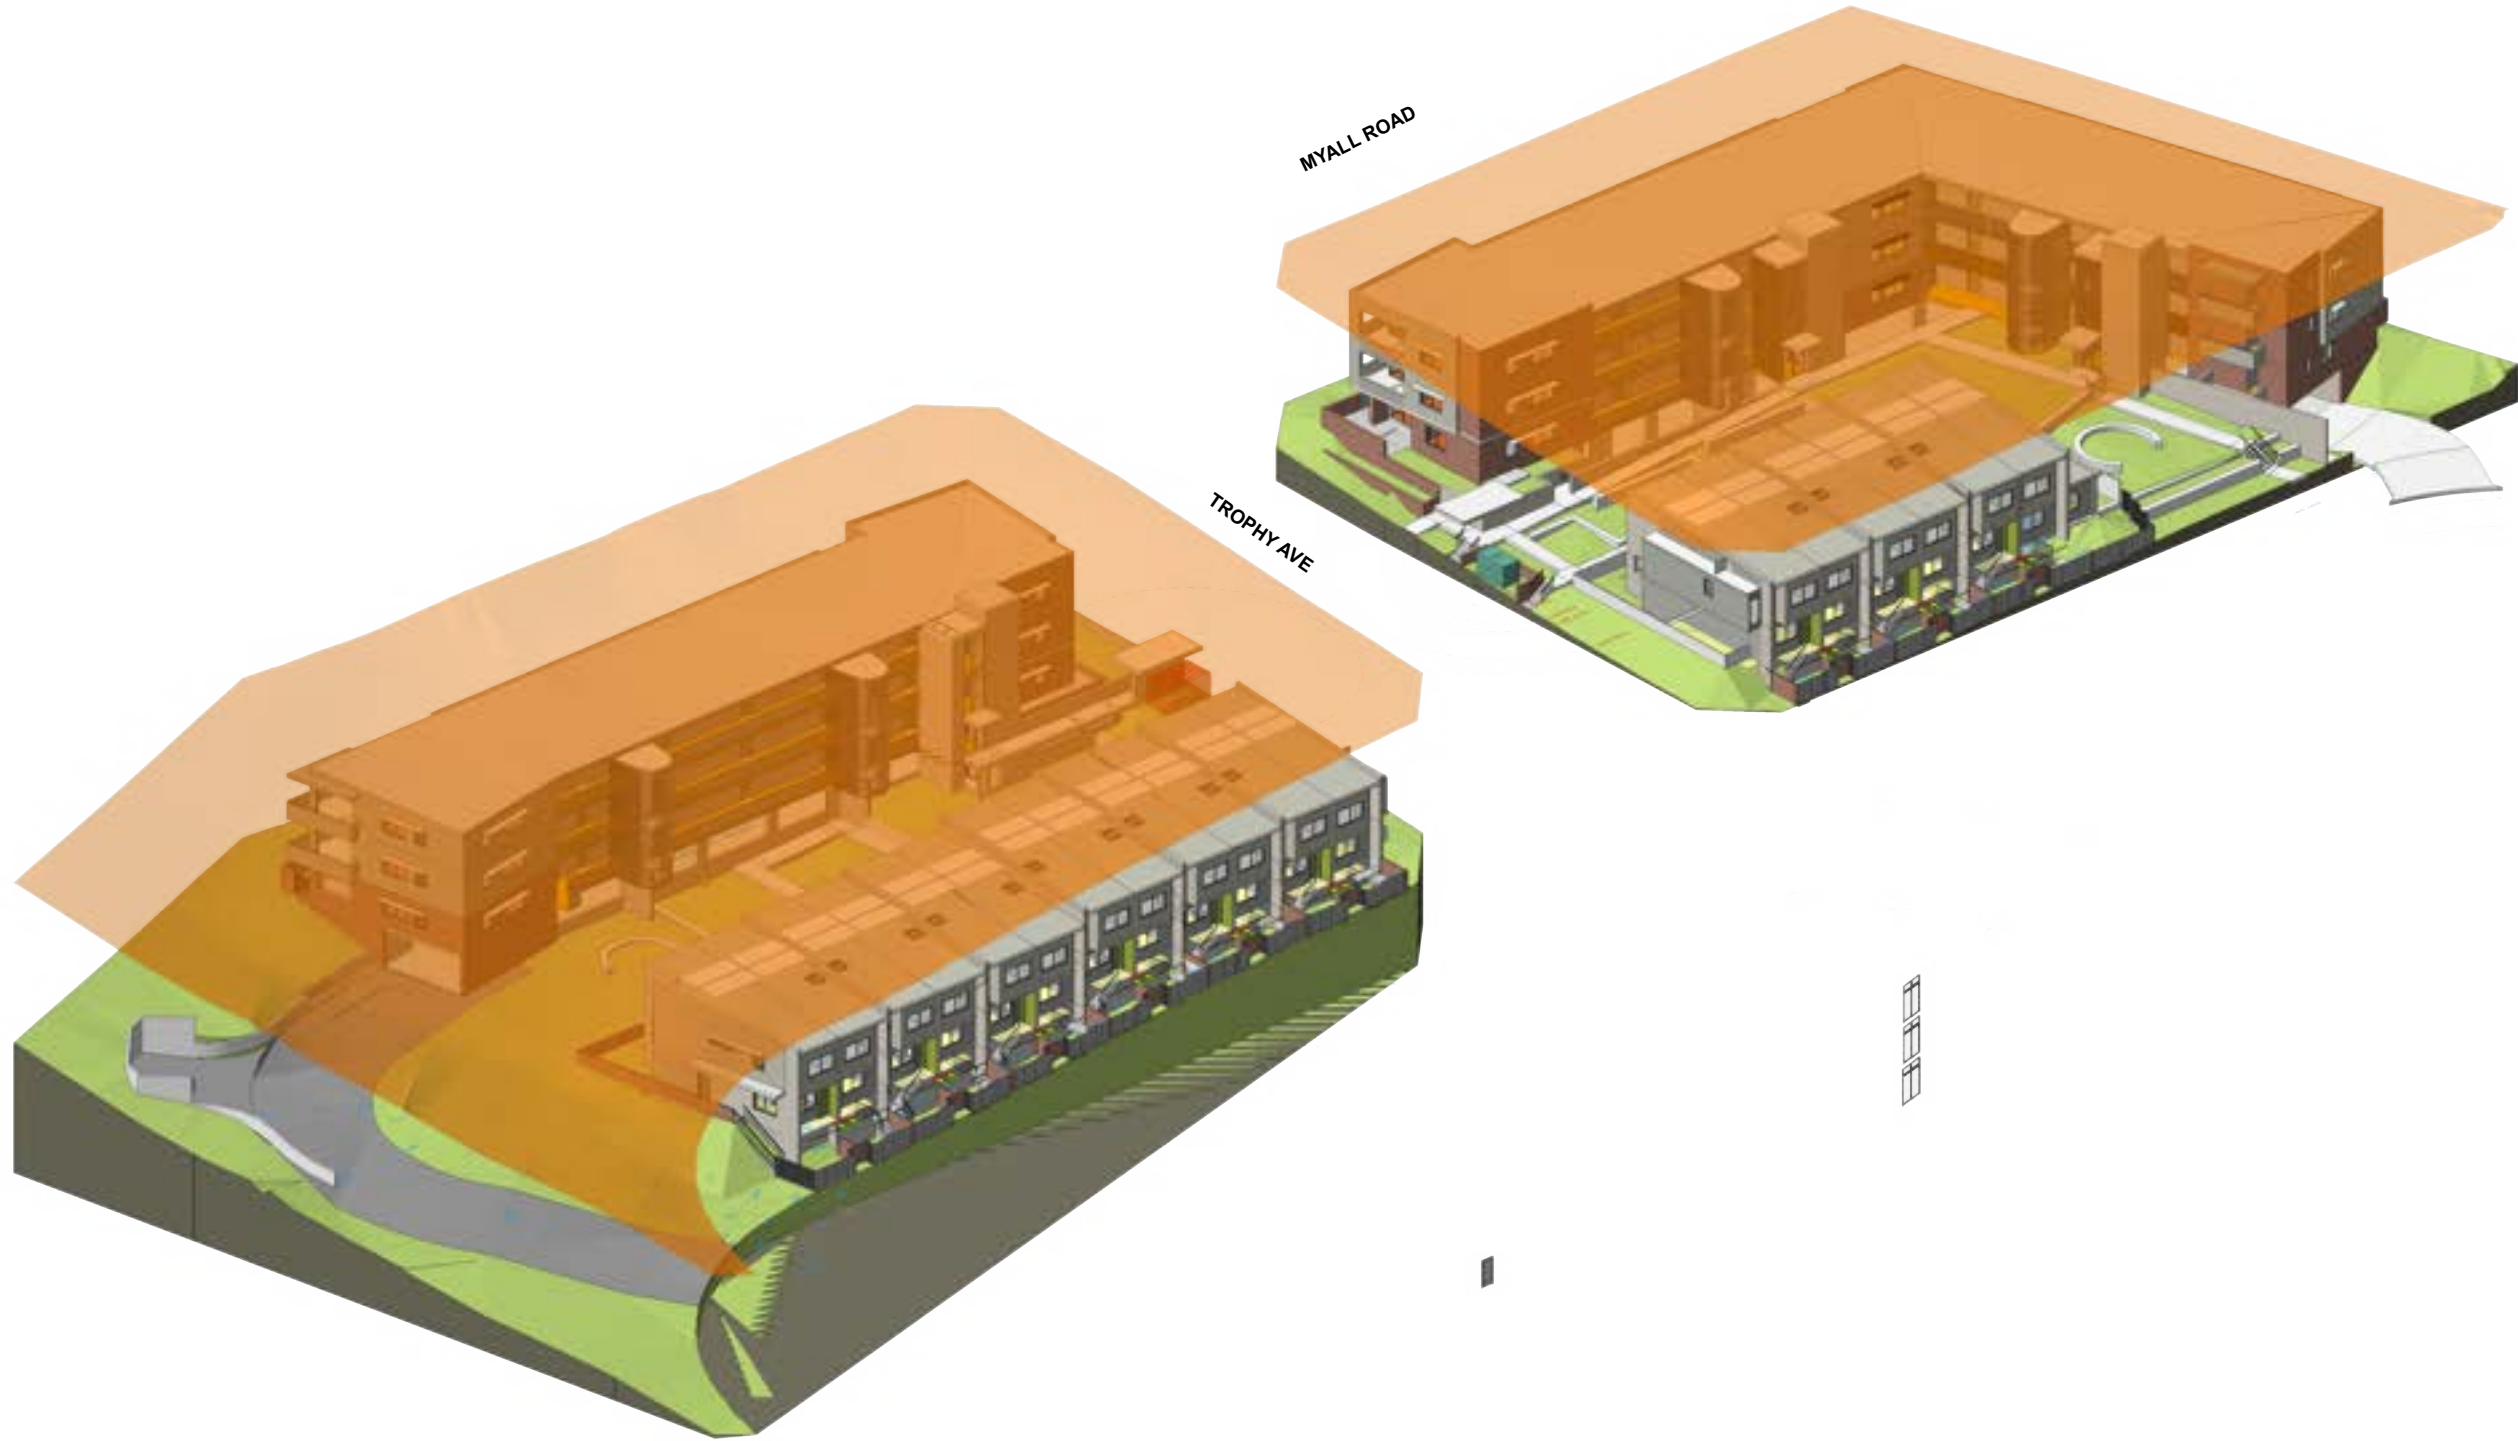

1 SW Perspective - 12m Building Height Plane
Scale: 1:500

REF DOCUMENTATION DRAFT 17/10/2025

ARCHITECT Hill Thalys Architecture + Urban Projects <small>Godigal Lands Level 4, 15 Foster Street Surry Hills NSW 2010 Australia t 02 9211 6276 e admin@hillthalys.com.au www.hillthalys.com.au</small> <small>Notified Architects Philly Thalys #6780 Sarah Hill #5285</small>	<table border="1"> <thead> <tr> <th>REV</th> <th>DATE</th> <th>AMENDMENT</th> </tr> </thead> <tbody> <tr> <td>PA</td> <td>12/8/2025</td> <td>PA</td> </tr> <tr> <td>PB</td> <td>29/8/2025</td> <td>PB</td> </tr> <tr> <td>PC</td> <td>10/9/2025</td> <td>Preliminary issue for coordination</td> </tr> <tr> <td>PD</td> <td>17/10/2025</td> <td>REF Documentation Draft</td> </tr> </tbody> </table>	REV	DATE	AMENDMENT	PA	12/8/2025	PA	PB	29/8/2025	PB	PC	10/9/2025	Preliminary issue for coordination	PD	17/10/2025	REF Documentation Draft	<table border="1"> <thead> <tr> <th>PROJECT</th> <th>DRAWING TITLE</th> </tr> </thead> <tbody> <tr> <td>Garden Suburb Affordable Housing Lot 67 & Lot 68 Myall Road Hillsborough</td> <td>Building Height Plane</td> </tr> <tr> <td>CLIENT Landcom</td> <td> <table border="1"> <thead> <tr> <th>JOB NO</th> <th>SHEET</th> <th>SCALE</th> <th>DRAWING NO.</th> </tr> </thead> <tbody> <tr> <td>25.16</td> <td>ISO A3</td> <td>1:500</td> <td>A 5.01</td> </tr> <tr> <th>DRAWN</th> <th>CHECKED</th> <th>PLOT DATE</th> <th>REVISION</th> </tr> <tr> <td>BS</td> <td>PT</td> <td></td> <td>PD</td> </tr> </tbody> </table> </td> </tr> </tbody> </table>	PROJECT	DRAWING TITLE	Garden Suburb Affordable Housing Lot 67 & Lot 68 Myall Road Hillsborough	Building Height Plane	CLIENT Landcom	<table border="1"> <thead> <tr> <th>JOB NO</th> <th>SHEET</th> <th>SCALE</th> <th>DRAWING NO.</th> </tr> </thead> <tbody> <tr> <td>25.16</td> <td>ISO A3</td> <td>1:500</td> <td>A 5.01</td> </tr> <tr> <th>DRAWN</th> <th>CHECKED</th> <th>PLOT DATE</th> <th>REVISION</th> </tr> <tr> <td>BS</td> <td>PT</td> <td></td> <td>PD</td> </tr> </tbody> </table>	JOB NO	SHEET	SCALE	DRAWING NO.	25.16	ISO A3	1:500	A 5.01	DRAWN	CHECKED	PLOT DATE	REVISION	BS	PT		PD
		REV	DATE	AMENDMENT																																			
PA	12/8/2025	PA																																					
PB	29/8/2025	PB																																					
PC	10/9/2025	Preliminary issue for coordination																																					
PD	17/10/2025	REF Documentation Draft																																					
PROJECT	DRAWING TITLE																																						
Garden Suburb Affordable Housing Lot 67 & Lot 68 Myall Road Hillsborough	Building Height Plane																																						
CLIENT Landcom	<table border="1"> <thead> <tr> <th>JOB NO</th> <th>SHEET</th> <th>SCALE</th> <th>DRAWING NO.</th> </tr> </thead> <tbody> <tr> <td>25.16</td> <td>ISO A3</td> <td>1:500</td> <td>A 5.01</td> </tr> <tr> <th>DRAWN</th> <th>CHECKED</th> <th>PLOT DATE</th> <th>REVISION</th> </tr> <tr> <td>BS</td> <td>PT</td> <td></td> <td>PD</td> </tr> </tbody> </table>	JOB NO	SHEET	SCALE	DRAWING NO.	25.16	ISO A3	1:500	A 5.01	DRAWN	CHECKED	PLOT DATE	REVISION	BS	PT		PD																						
JOB NO	SHEET	SCALE	DRAWING NO.																																				
25.16	ISO A3	1:500	A 5.01																																				
DRAWN	CHECKED	PLOT DATE	REVISION																																				
BS	PT		PD																																				




1 Metal cladding to dominant wall plane and balconies (Nightingale Fremantle. Image Kate Longley)



2 Varying scales of metal cladding profiles (Maggie Street Curious Practice. Image Alex McIntyre)


3 Metal awning (Hinterland House. Clare Design)

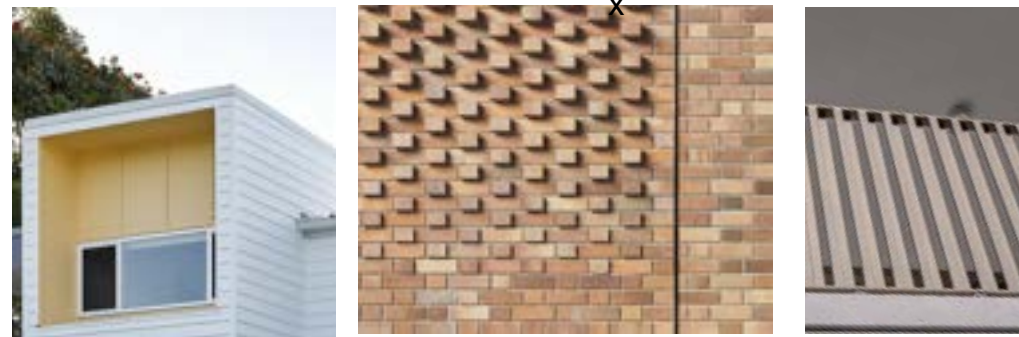


4 Coloured cladding to recess (Anna O'gorman)

5 Face brickwork with relief pattern

6 Metal fencing

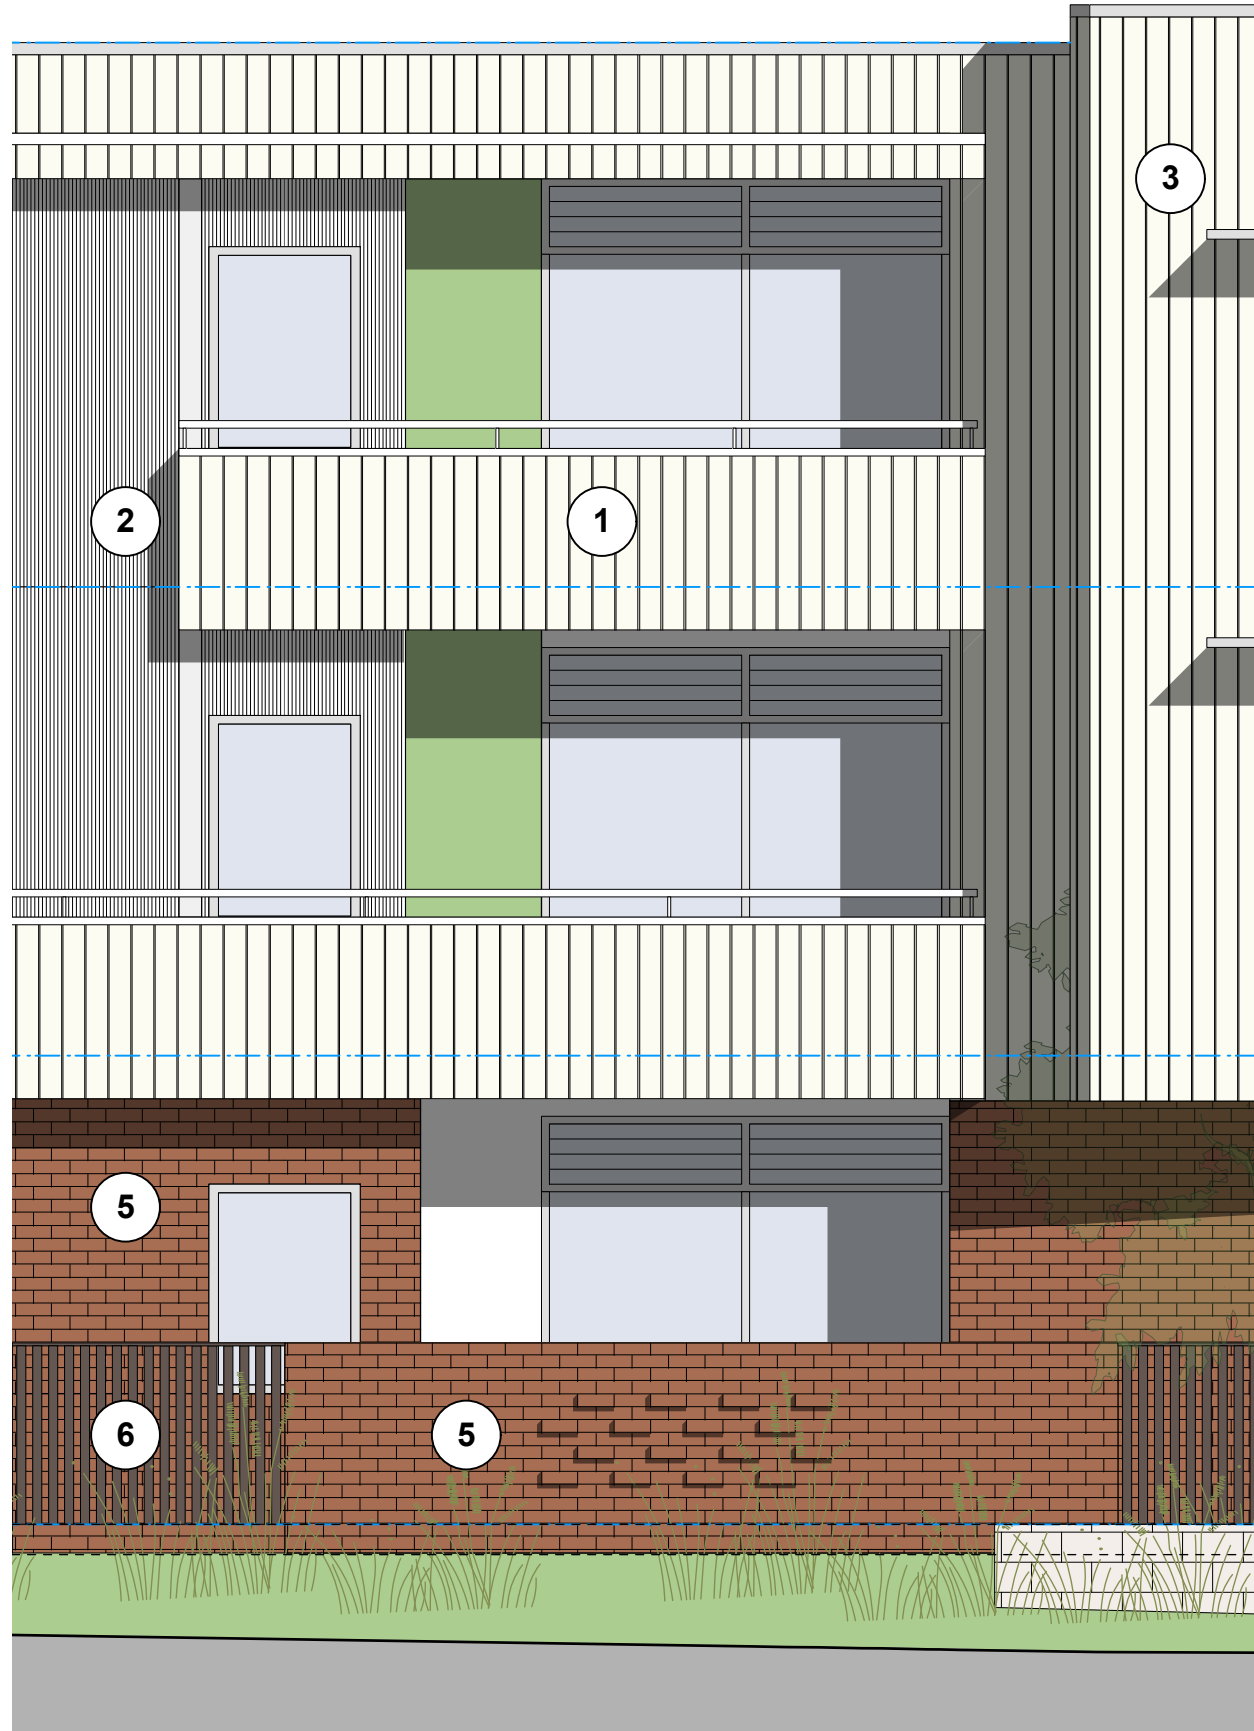


1 Partial Elevation/Section - Myall Road
Scale: 1:50

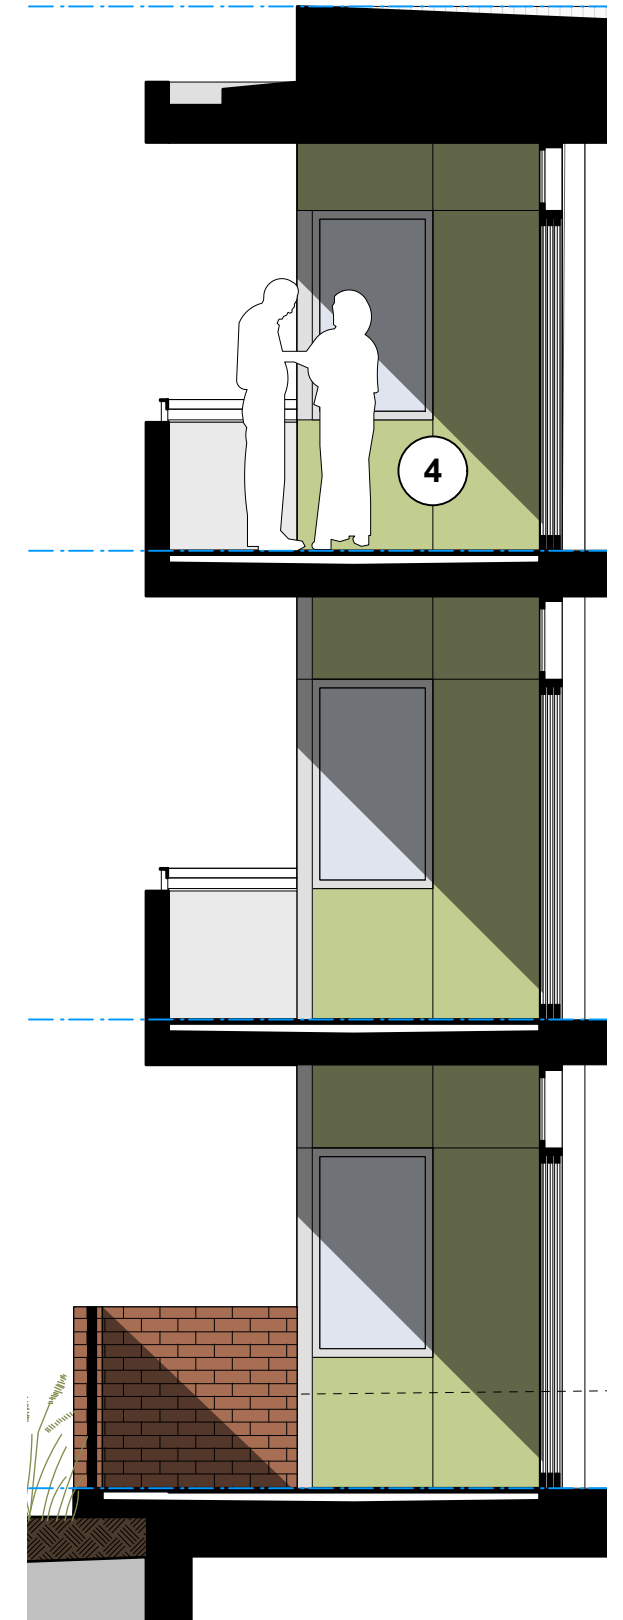

REF DOCUMENTATION DRAFT 17/10/2025


ARCHITECT Hill Thalys Architecture + Urban Projects <small>Gadigal Lands Level 4, 15 Foster Street Surry Hills NSW 2010 Australia t 02 9211 6276 e admin@hillthalys.com.au www.hillthalys.com.au Notified Architects Philly Thalys #6780 Sarah Hill #5285</small>	<table border="1"> <thead> <tr> <th>REV</th> <th>DATE</th> <th>AMENDMENT</th> </tr> </thead> <tbody> <tr> <td>PA</td> <td>12/8/2025</td> <td>Issue for DRP</td> </tr> <tr> <td>PA</td> <td>29/8/2025</td> <td>Consultant Update</td> </tr> <tr> <td>PC</td> <td>10/9/2025</td> <td>Consultant Update</td> </tr> <tr> <td>PD</td> <td>17/10/2025</td> <td>REF Documentation Draft</td> </tr> </tbody> </table>	REV	DATE	AMENDMENT	PA	12/8/2025	Issue for DRP	PA	29/8/2025	Consultant Update	PC	10/9/2025	Consultant Update	PD	17/10/2025	REF Documentation Draft	<table border="1"> <thead> <tr> <th>PROJECT</th> <th>DRAWING TITLE</th> </tr> </thead> <tbody> <tr> <td>Garden Suburb Affordable Housing Lot 67 & Lot 68 Myall Road Hillsborough</td> <td>Material Character Apartment Buildings</td> </tr> </tbody> </table>	PROJECT	DRAWING TITLE	Garden Suburb Affordable Housing Lot 67 & Lot 68 Myall Road Hillsborough	Material Character Apartment Buildings	<table border="1"> <thead> <tr> <th>JOB NO</th> <th>SHEET</th> <th>SCALE</th> <th>DRAWING NO.</th> </tr> </thead> <tbody> <tr> <td>25.16</td> <td>ISO A3</td> <td>1:1</td> <td>A6.01</td> </tr> </tbody> </table>	JOB NO	SHEET	SCALE	DRAWING NO.	25.16	ISO A3	1:1	A6.01
		REV	DATE	AMENDMENT																										
PA	12/8/2025	Issue for DRP																												
PA	29/8/2025	Consultant Update																												
PC	10/9/2025	Consultant Update																												
PD	17/10/2025	REF Documentation Draft																												
PROJECT	DRAWING TITLE																													
Garden Suburb Affordable Housing Lot 67 & Lot 68 Myall Road Hillsborough	Material Character Apartment Buildings																													
JOB NO	SHEET	SCALE	DRAWING NO.																											
25.16	ISO A3	1:1	A6.01																											
<table border="1"> <thead> <tr> <th>CLIENT</th> <th>DRAWN</th> <th>CHECKED</th> <th>PLOT DATE</th> <th>REVISION</th> </tr> </thead> <tbody> <tr> <td>Landcom</td> <td>BS</td> <td>BS</td> <td>17/10/2025</td> <td>PD</td> </tr> </tbody> </table>	CLIENT	DRAWN	CHECKED	PLOT DATE	REVISION	Landcom	BS	BS	17/10/2025	PD																				
CLIENT	DRAWN	CHECKED	PLOT DATE	REVISION																										
Landcom	BS	BS	17/10/2025	PD																										

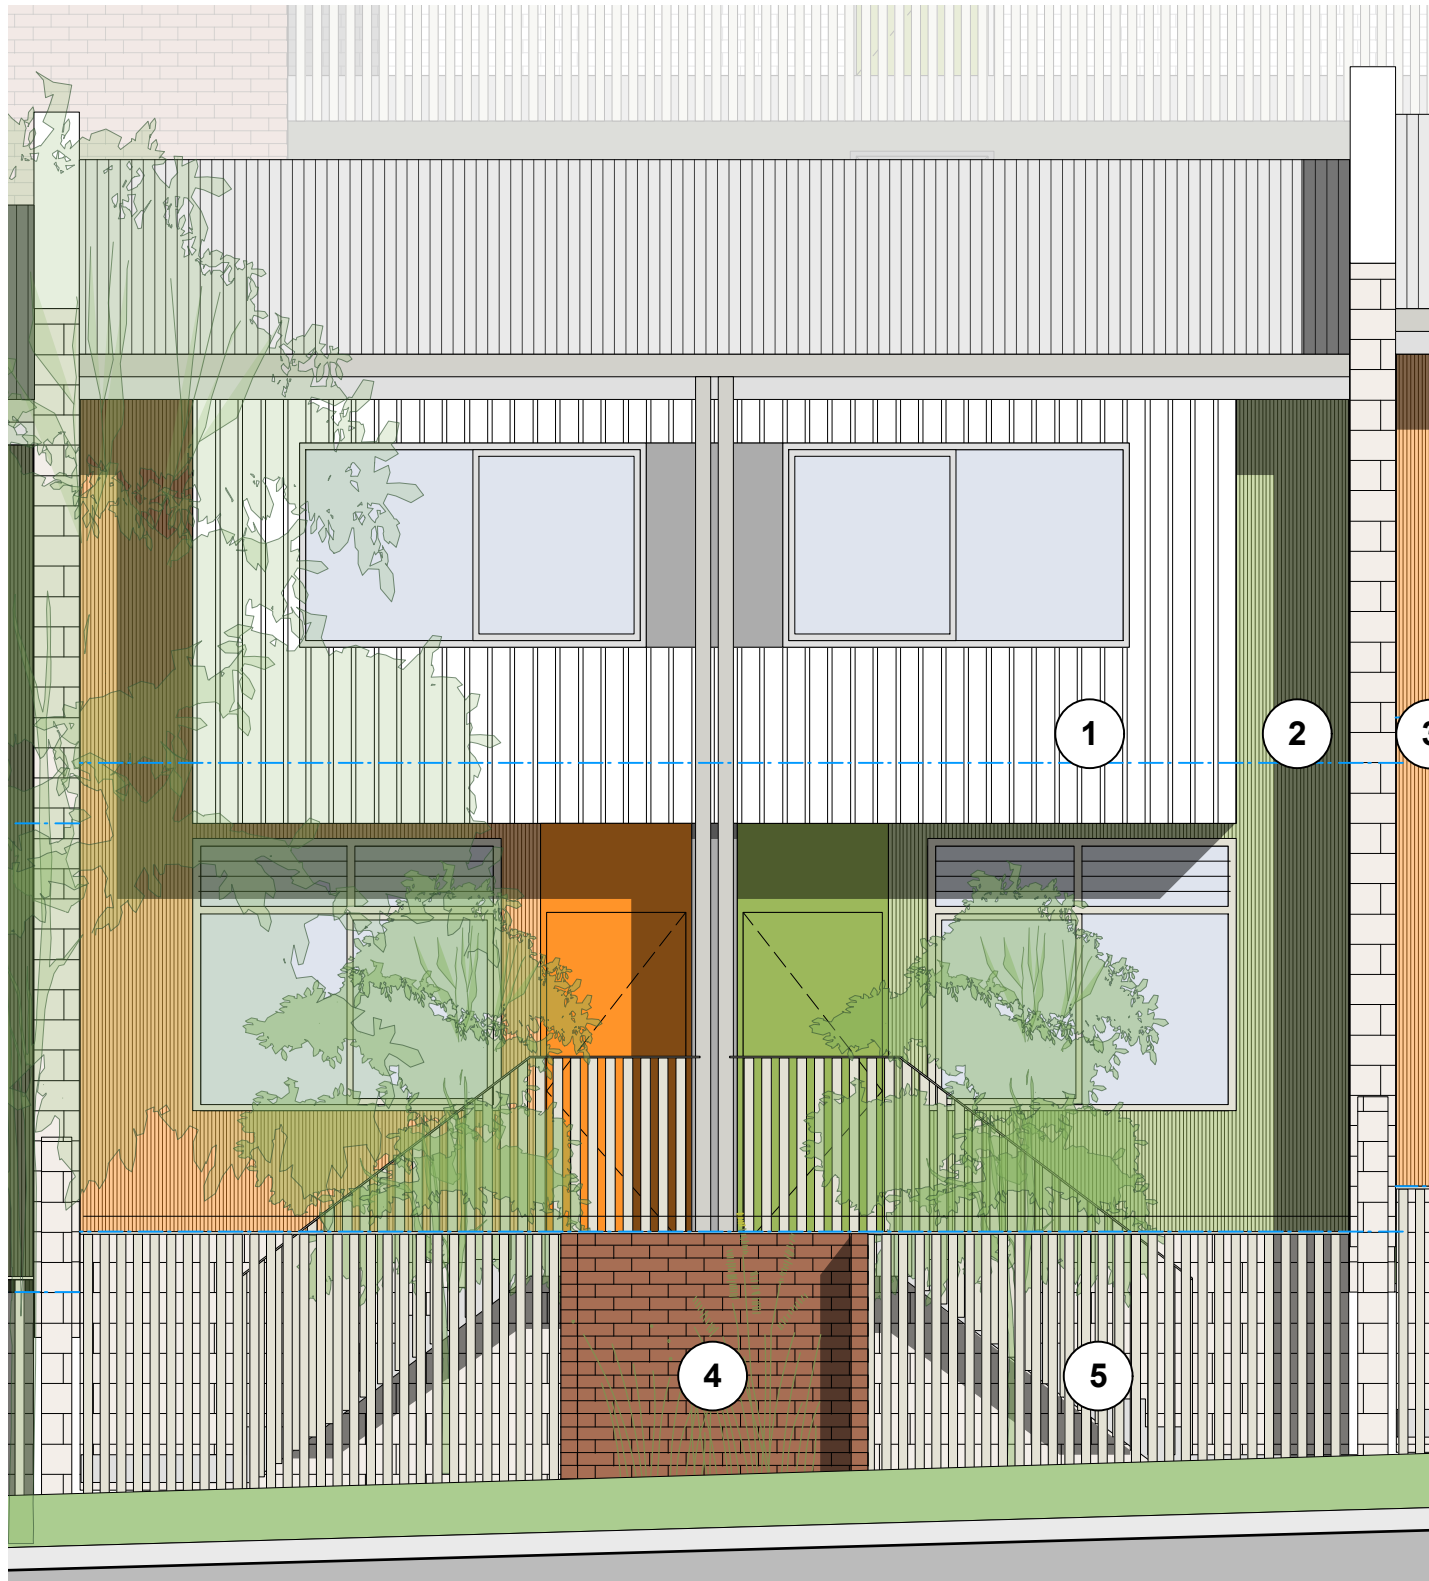

1 Metal cladding to dominant wall plane and balconies (Nightingale Fremantle. Image Kate Longley)




2 Varying scales of metal cladding profiles (Maggie Street Curious Practice. Image Alex McIntyre)

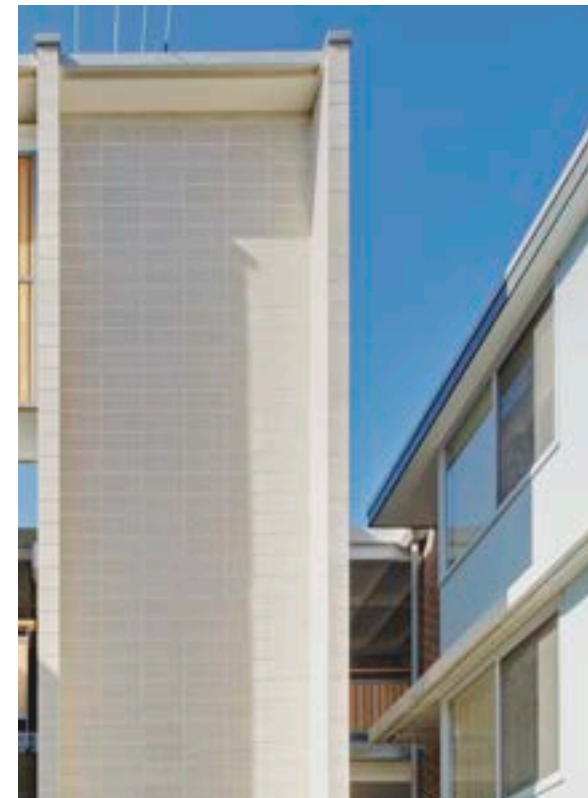

3 Designer block to party walls and base (St Peter's Green Hill Thalix)



3 Designer block to party walls (Hope St Housing. OW and MDC Architects)

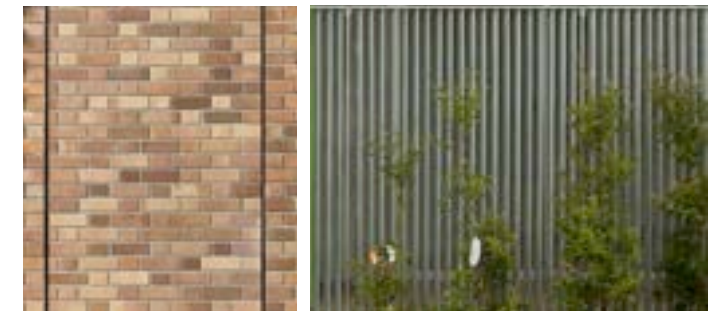

4 Face brickwork

5 Metal fencing

3 Partial Elevation Myall Road
Scale: 1:50

REF DOCUMENTATION DRAFT 17/10/2025

ARCHITECT Hill Thalix Architecture + Urban Projects <small>Godigal Lands Level 4, 15 Foster Street Surry Hills NSW 2010 Australia t 02 9211 6276 e admin@hillthalix.com.au www.hillthalix.com.au Nominated Architects Phyllis Thalix #6780 Sarah Hill #5285</small>	<table border="1"> <tr> <th>REV</th> <th>DATE</th> <th>AMENDMENT</th> </tr> <tr> <td>PA</td> <td>12/8/2025</td> <td>Issue for DRP</td> </tr> <tr> <td>PA</td> <td>29/8/2025</td> <td>Consultant Update</td> </tr> <tr> <td>PC</td> <td>10/9/2025</td> <td>Consultant Update</td> </tr> <tr> <td>PD</td> <td>17/10/2025</td> <td>REF Documentation Draft</td> </tr> </table>	REV	DATE	AMENDMENT	PA	12/8/2025	Issue for DRP	PA	29/8/2025	Consultant Update	PC	10/9/2025	Consultant Update	PD	17/10/2025	REF Documentation Draft	<small>- Use figured dimensions only, do not scale from drawings. - Conform with the National Construction Code of Australia (NCC). - Conform with the applicable Australian Standards. - Conform with Local Authority rules and regulations. © Copyright in all documents and drawings prepared by Hill Thalix in any work executed from these documents and drawings shall remain the property of Hill Thalix or an creation vest in Hill Thalix.</small>	PROJECT Garden Suburb Affordable Housing Lot 67 & Lot 68 Myall Road Hillsborough	DRAWING TITLE Material Character Terraces			
		REV	DATE	AMENDMENT																		
PA	12/8/2025	Issue for DRP																				
PA	29/8/2025	Consultant Update																				
PC	10/9/2025	Consultant Update																				
PD	17/10/2025	REF Documentation Draft																				
CLIENT Landcom	<table border="1"> <tr> <th>JOB NO</th> <th>SHEET</th> <th>SCALE</th> <th>DRAWING NO.</th> </tr> <tr> <td>25.16</td> <td>ISO A3</td> <td>1:1</td> <td>A6.02</td> </tr> <tr> <th>DRAWN</th> <th>CHECKED</th> <th>PLOT DATE</th> <th>REVISION</th> </tr> <tr> <td>BS</td> <td>BS</td> <td>17/10/2025</td> <td>PD</td> </tr> </table>	JOB NO	SHEET	SCALE	DRAWING NO.	25.16	ISO A3	1:1	A6.02	DRAWN	CHECKED	PLOT DATE	REVISION	BS	BS	17/10/2025	PD					
JOB NO	SHEET	SCALE	DRAWING NO.																			
25.16	ISO A3	1:1	A6.02																			
DRAWN	CHECKED	PLOT DATE	REVISION																			
BS	BS	17/10/2025	PD																			



View looking east down Myall Road

REF DOCUMENTATION DRAFT 17/10/2025

ARCHITECT Hill Thalys Architecture + Urban Projects <small>Godigal Lands Level 4, 15 Foster Street Surry Hills, NSW 2010 Australia t 02 9211 6276 e admin@hillthalys.com.au www.hillthalys.com.au Nominated Architects Phyllis Thalys #6780 Sarah Hill #5285</small>	REV PA PA PC PD	DATE 12/8/2025 29/8/2025 10/9/2025 17/10/2025	AMENDMENT Issue for DRP Consultant Update Consultant Update REF Documentation Draft		PROJECT Garden Suburb Affordable Housing Lot 67 & Lot 68 Myall Road Hillsborough	DRAWING TITLE <p style="text-align: right;">Perspective View</p>			
						JOB NO 25.16	SHEET ISO A3	SCALE 1:1	DRAWING NO. A7.01
					CLIENT Landcom	DRAWN BS	CHECKED BS	PLOT DATE 17/10/2025	REVISION PD